



EXISTING (PART) PLAN

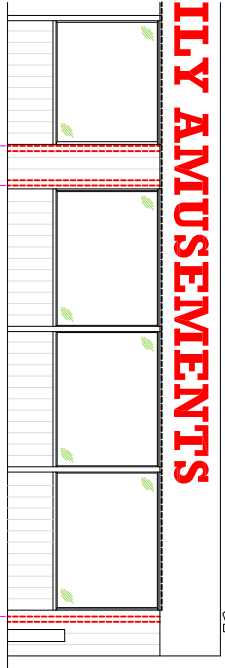

EXISTING ELEVATION

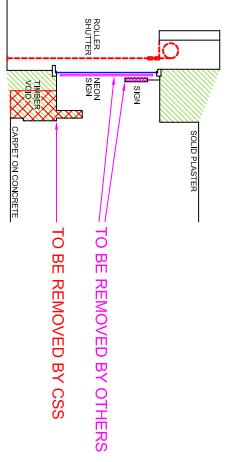

EXISTING SECTION VIEW A-A




WHITESIDES AMUSEMENTS
8 - 10 WATERLOO ROAD,
BLACKPOOL,
FY4 1AB

SITE ADDRESS	WHITESIDES AMUSEMENTS 8 - 10 WATERLOO ROAD, BLACKPOOL, FY4 1AB				
DRAWN	MAL	DATE	17/06/21	SCALE	VARIOUS @A3
REF/ENG No.	ED24140	SHEET		REVISION	01

TITLE	PROPOSED AUTOMATED TELLER MACHINE (ATM) INSTALLATION FOR CASHZONE			
04				
03				
02				
01	ATM TYPE CHANGED FROM 2000 TO 6625 TO SUIT ATM AVAILABILITY	06/07/21	MAL	
REVISION	DESCRIPTION	DATE	BY	

drawing approval	
NAME:-	
POSITION:-	
APPROVED:-	
SIGNED:-	

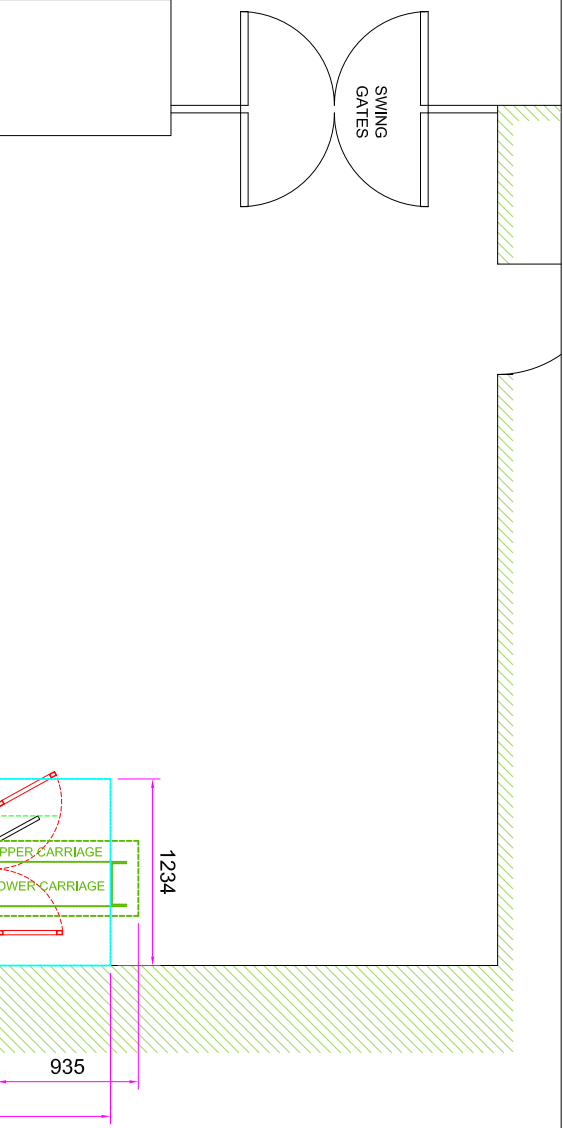

PROPOSED (PART) PLAN


ILY AMUSEMENTS



PROPOSED ELEVATION



SECTION VIEW A-A

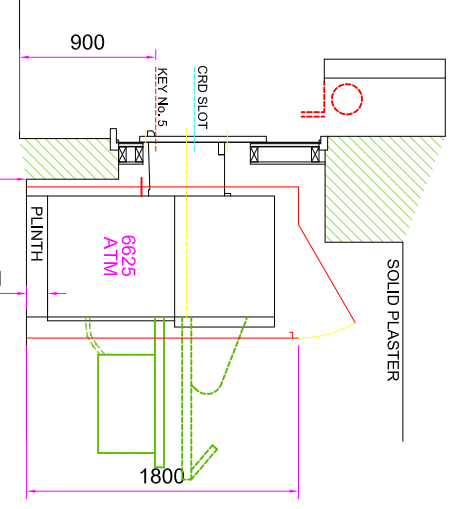

DO NOT SCALE EXCEPT FOR PLANNING AND BUILDING REGULATION PURPOSES

GENERAL NOTES

LIGHTING -> ALL LIGHTING TO BE POSITIONED TO AVOID DIRECT GLARE ON THE EYES OF THE USER AND UNWANTED REFLECTIONS FROM THE SCREEN OR OPERATING FEATURES. GLARE FROM LIGHTING TO BE AVOIDED.
SIGNAGE -> ALL SIGNAGE TO CONFORM TO BS 8300:2001 SECTIONS 9.2.2 LOCATION & DESIGN OF SIGNS & INFORMATION AND 9.2.3 VISUAL SIGNS.
ALL NEW GLAZING CONFORMS TO BS 6206.
ALL ELECTRICAL WORK CONFORMS TO BS 7671.

ITS ASSUMED THAT ALL PRELIMINARY WORKS CARRIED OUT / CONTRACTED BY THE SITE OWNER (SHOULD THEY BE REQUIRED BY THE PROJECT) ARE COMPLETED IN ACCORDANCE WITH CURRENT BUILDING REGULATIONS 2010 AND AMENDMENTS THEREAFTER

SITE NOTES

FLOOR CONSTRUCTION:
CERAMIC ON CONCRETE
TTM INSTALL
REMOVE EXISTING GLAZING PANEL.
REMOVE EXISTING OF TIMBER CILL TO SUIT ATM ENCLOSURE AND MAKE GOOD
MODIFY / CUT DOWN SHUTTER - NEW GUIDE, ANGLE, INFILL AND BOX SECTION REQUIRED
INSTALL: 2 X WHITE LAMINATE PANELS, SECURITY STUDWORK, 950MM WIDE X 1800MM HIGH ATM ENCLOSURE ***GAG-STRIPS, PLINTH, ATM, ELECTRICS AND NON-ILLUMINATED D-BOND SIGNAGE

NOTES:
-NO ASBESTOS REG- CSS TO ARRANGE SURVEY PRIOR TO DESTRUCTIVE SURVEY AND INVASIVE WORKS COMMENCING
- SHUTTER WORKS SUBJECT TO SHUTTER SURVEY / SHUTTER IS RUSTY & HAS STAMPED OUT PATTERN
- PARKING RESTRICTIONS APPLY / IHR MAXX STAY PARKING BAYS / PARKING TICKETS LIKELY

WORK TO BE CARRIED OUT BY OTHERS

PROVIDE ACCESS TO ATM AND MAINS DB LOCATIONS ON DAYS OF ASBESTOS AND DESTRUCTIVE SURVEYS AND ATM INSTALLATION WORKS
REMOVE 1 X SIGN AND 1 X NEON TUBE LIGHTING FROM WINDOW AT ATM LOCATION

