





PROPOSED REAR (WEST) ELEVATION



PROPOSED SIDE (SOUTH) ELEVATION

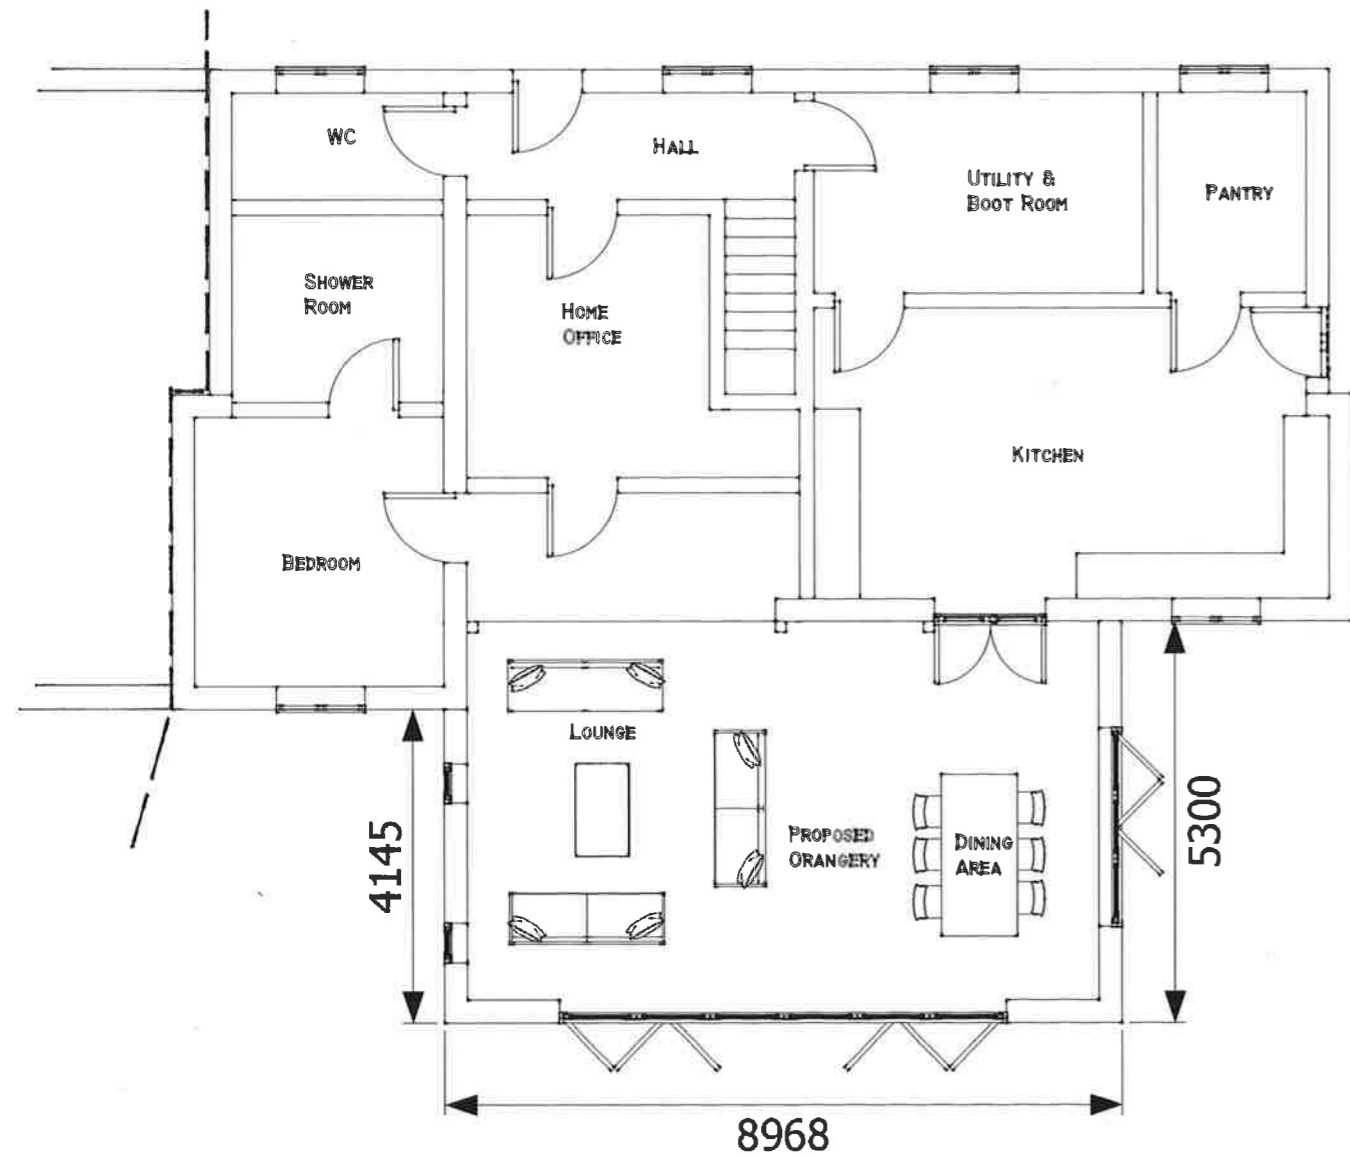

PROPOSED GROUND FLOOR PLAN

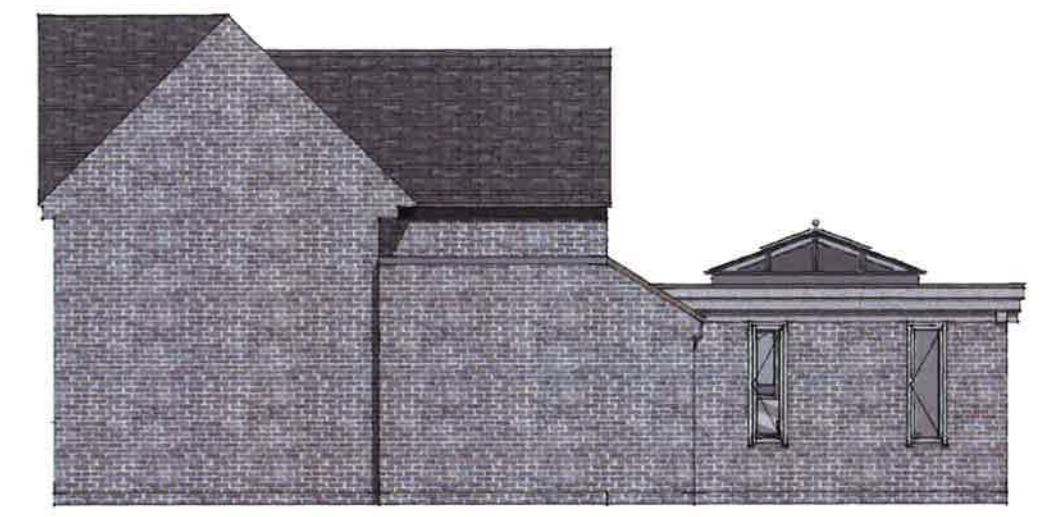

PROPOSED SIDE (NORTH) ELEVATION



**Proposed**

Drawing no. **WH/05**

**Penny Whitlock**  
Oak Framed Orangery - 1:100 Date:20/12/21