





MATERIAL SCHEDULE


- | | |
|--|---|
| 1. Red Roof Tile | 13. Spandrel Glazing Panel |
| 2. Grey Roof Tile | 14. Obscure Glazing |
| 3. Red Brick | 15. UPVC Dark Grey External Door |
| 4. Projecting Brick Band | 16. Light Coloured PPC Aluminium Porch / Canopy |
| 5. Dogtooth Banding | 17. Dark Grey PPC Aluminium Porch / Canopy |
| 6. Dogtooth Panel | 18. Dark Grey PPC Aluminium Capping to Parapet Wall |
| 7. Brick Pier | 19. Decorative Angled Brickwork |
| 8. PPC Aluminium Projecting Window Framing | 20. Dark Grey Fascia |
| 9. Fibre Cement Panelling | 21. Red Brick Soldier Course |
| 10. Metal Balcony Railings | 22. Pergola with integrated solar shading |
| 11. UPVC Dark Grey Windows | 23. Solar Shading |
| 12. Black Rainwater Goods | 24. Metal Louvre |
| | 25. Render |

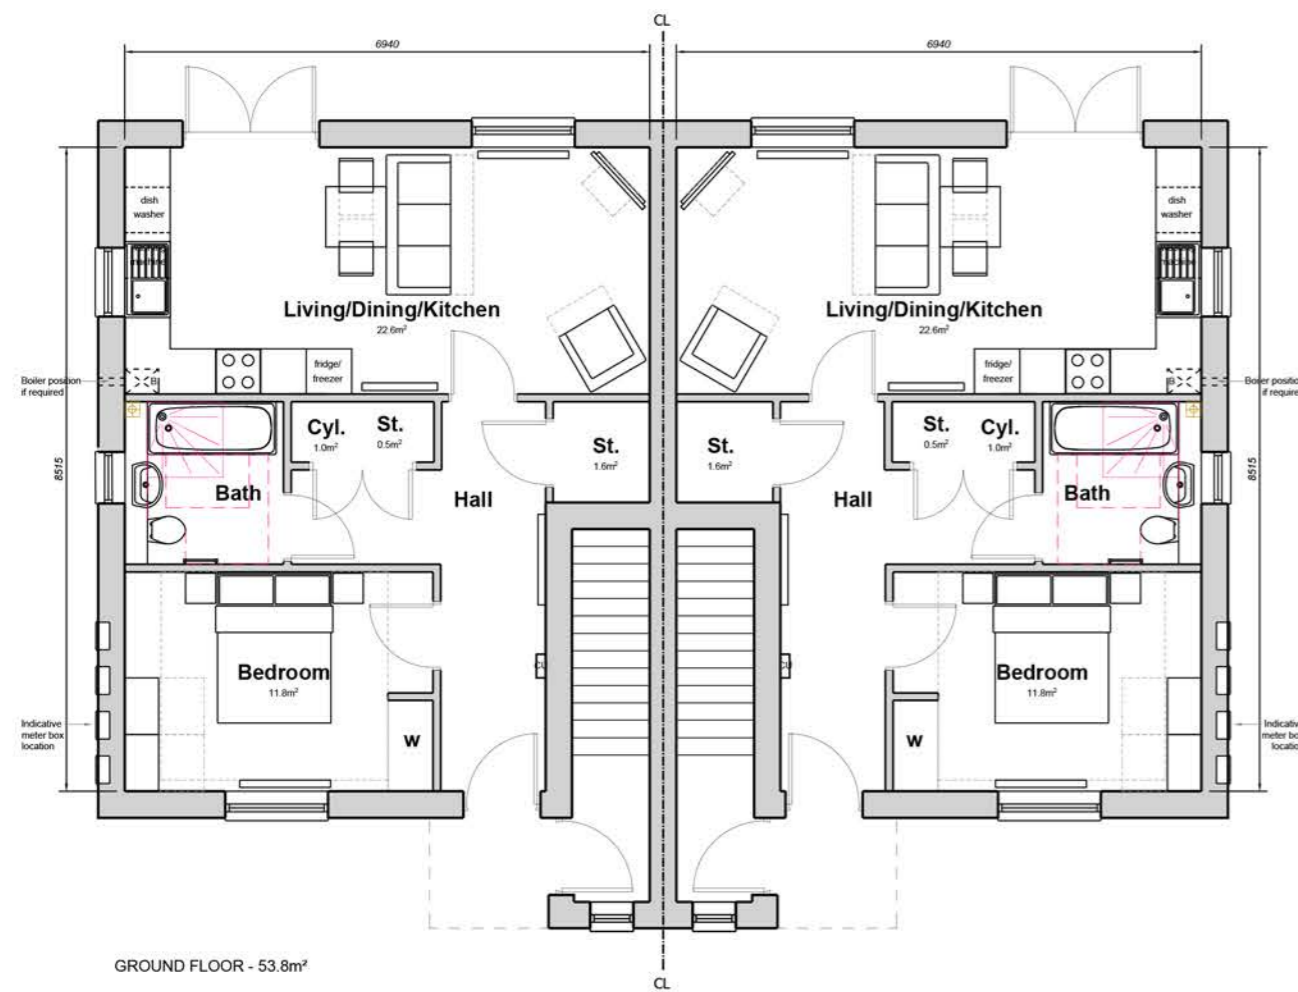

GROUND FLOOR - 53.8m²
HOUSETYPE 1C
 1 Bed / 2 Person

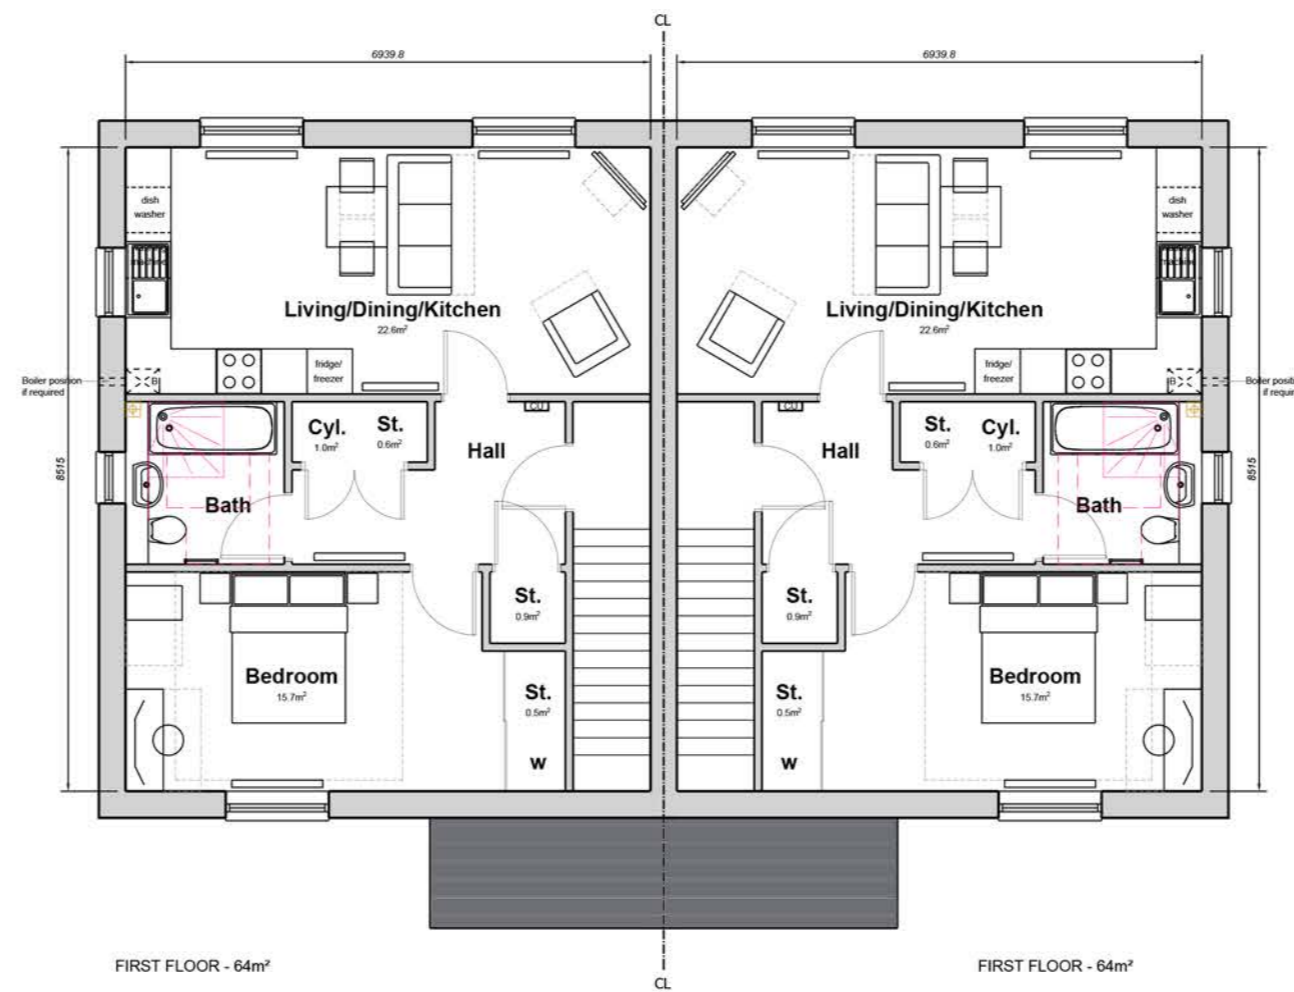

FIRST FLOOR - 64m² FIRST FLOOR - 64m²

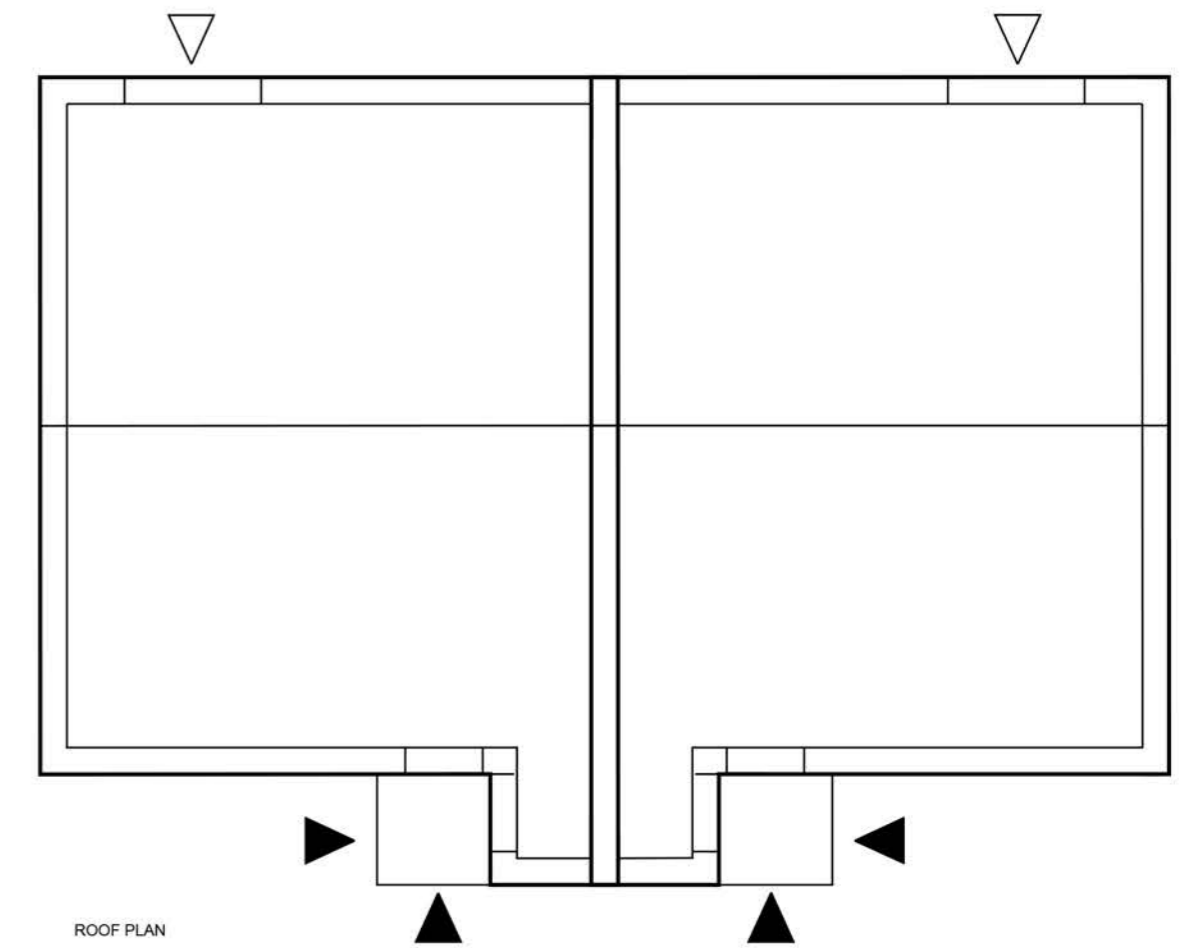

ROOF PLAN

PRELIMINARY

Notes
 - Copyright in this drawing remains the property of BM3 Architecture Limited.
 - Do not scale this drawing. Work to figured dimensions only.
 - Contractors and consultants are to advise BM3 Architecture Limited of any discrepancies.

Revision
 A - First Issue

Date	By	Chkd
05.10.21	LM	IF

Project
 London Road
 SHREWSBURY

Drawing
 Proposed Housetype 1C

Client

 CIS/Element
 Revision
 A



Scale	Dated	Job No.	Drawing No.	Drawn by	Checked
1:100@A2	06.07.21	71138	D26	LM	IF

Birmingham Office: 28 Pickford Street, Digbeth, Birmingham, B5 5QH T. 0121 633 0000 F. 0121 633 0300 E. design@bm3.co.uk