





FRONT ELEVATION - SINGLE LINK DETACHED GARAGE




FRONT ELEVATION - SINGLE GARAGE

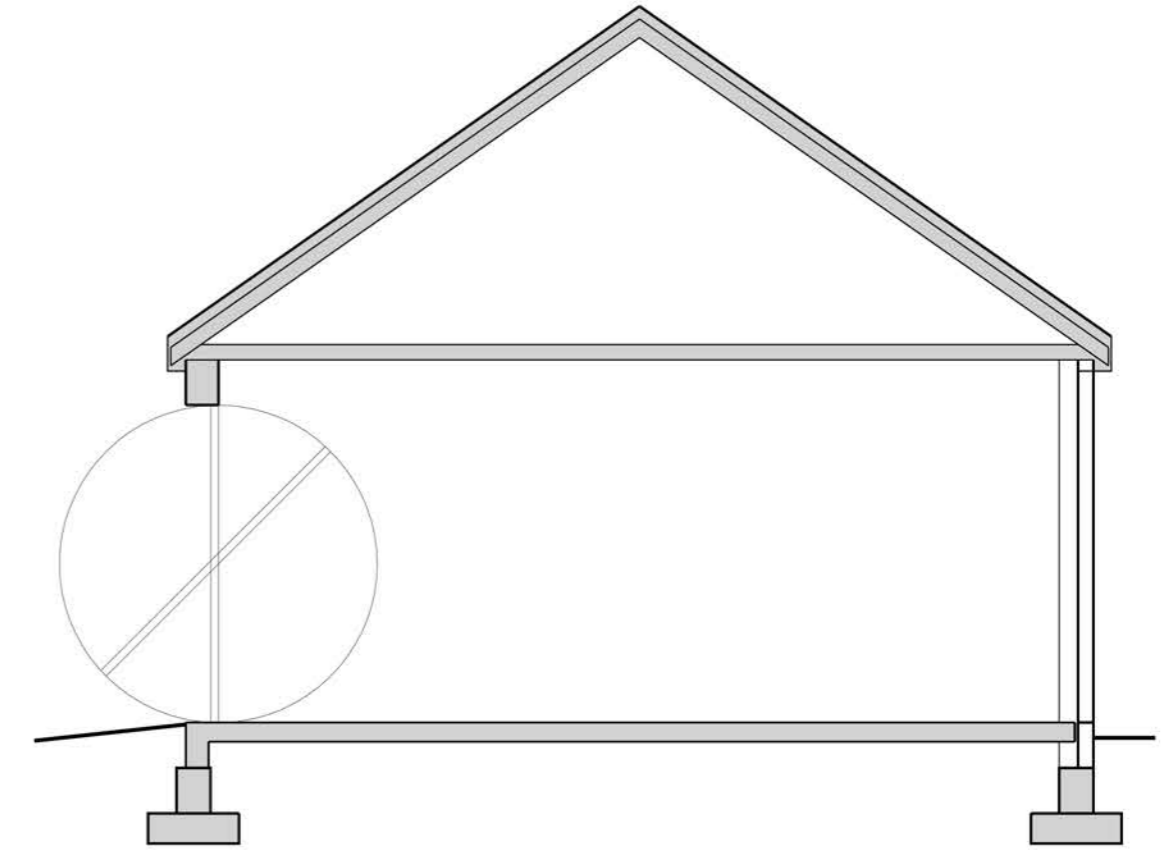

CROSS SECTION

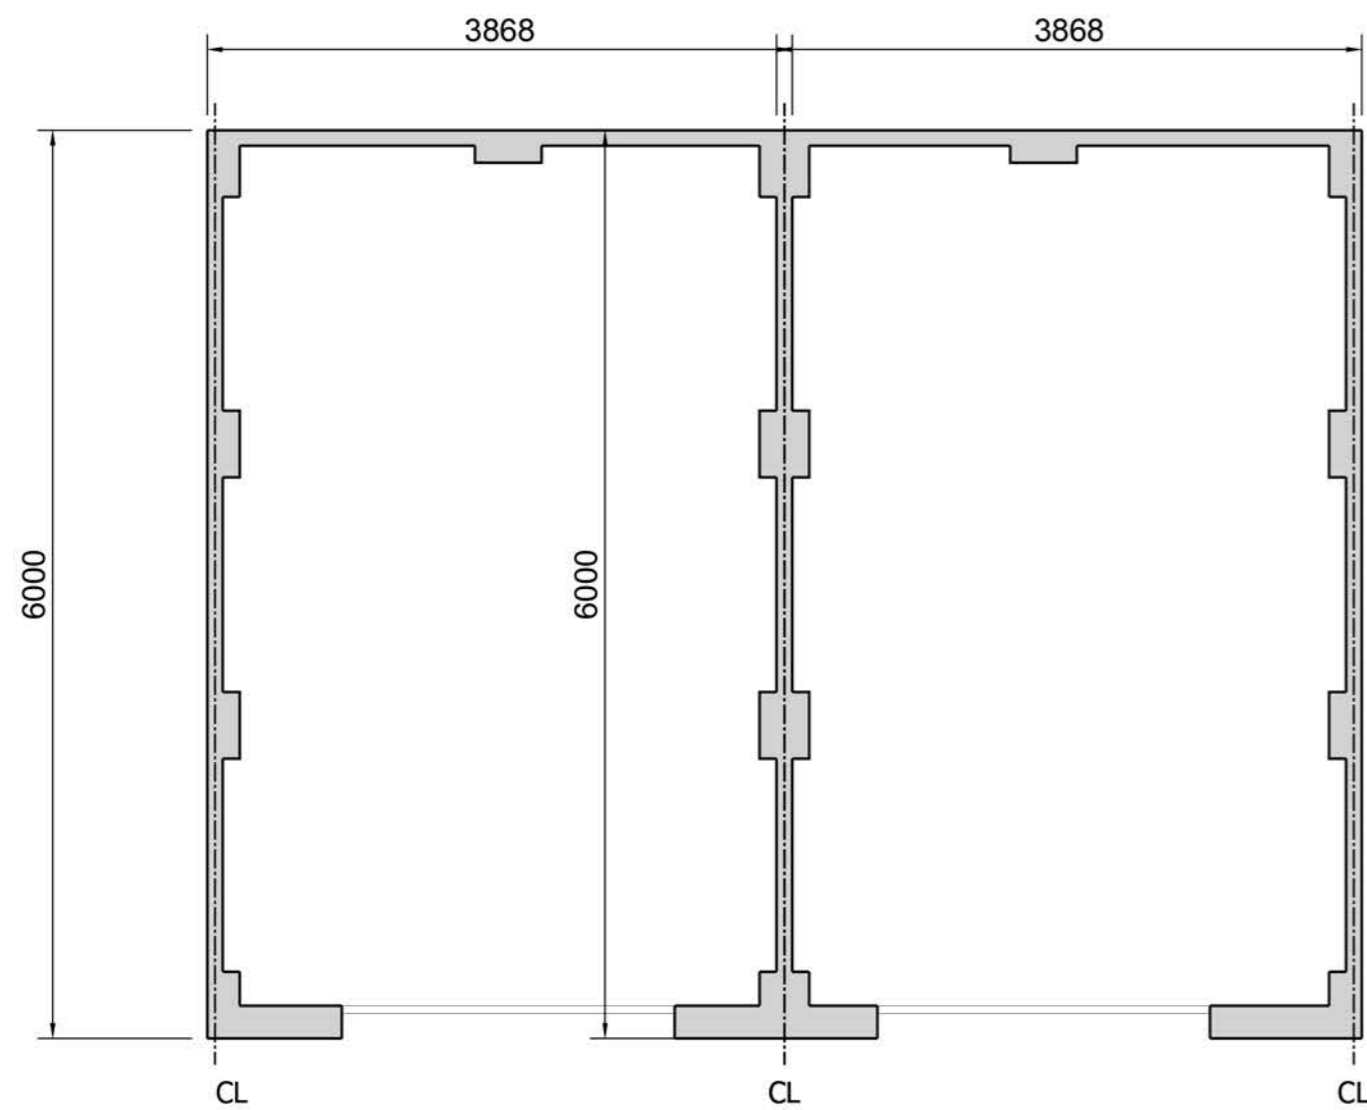

FLOOR PLAN - SINGLE LINK DETACHED GARAGE

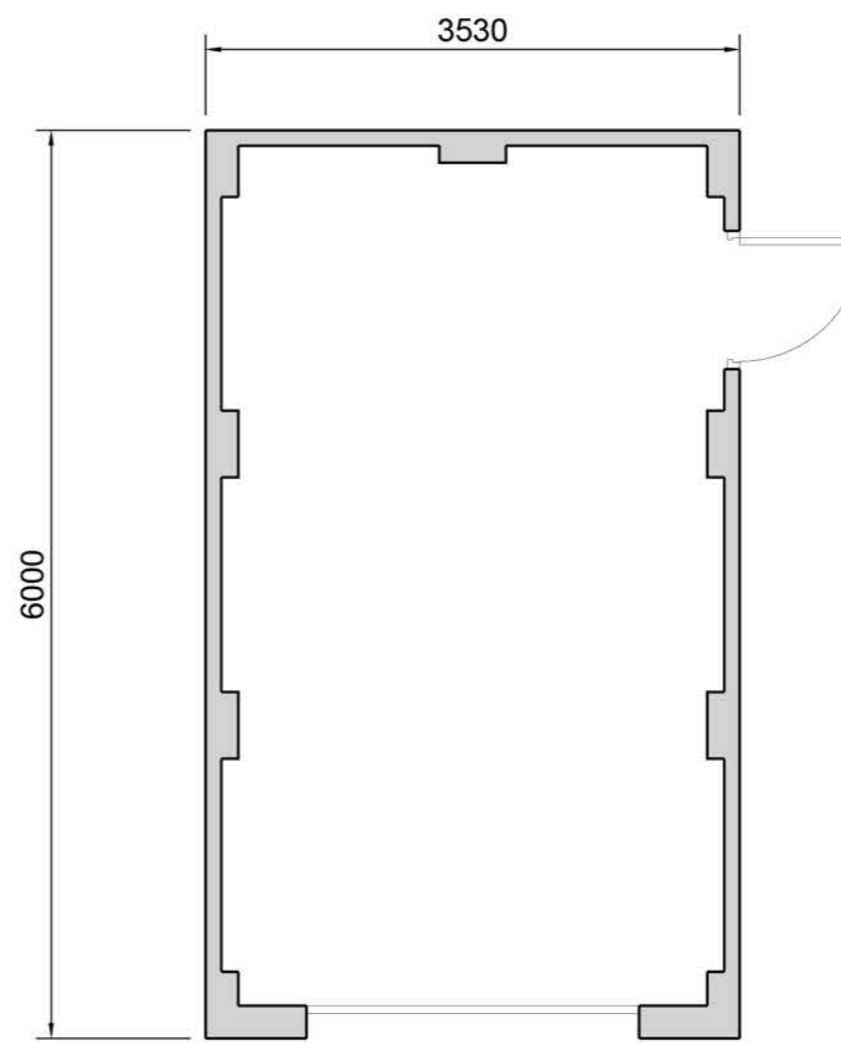

FLOOR PLAN - SINGLE GARAGE

Notes  
 - Copyright in this drawing remains the property of BM3 Architecture Limited.  
 - Do not scale this drawing. Work to figured dimensions only.  
 - Contractors and consultants are to advise BM3 Architecture Limited of any discrepancies.

Revision  
 - - First Issue

| Date     | By | Chkd |
|----------|----|------|
| 21.12.21 | LM | IF   |

Project  
 London Road  
 SHREWSBURY

Drawing  
 Garages

Client  


**BM3**

| Scale   | Dated    | Job No. | Drawing No. | Drawn by | Checked | CISb Element | Revision |
|---------|----------|---------|-------------|----------|---------|--------------|----------|
| 1:50@A2 | 12.12.21 | 71328   | D30         | LM       | IF      |              | -        |

Birmingham Office 28 Pickford Street, Digbeth, Birmingham, B5 5QH T. 0121 633 0000 F. 0121 633 0300 E. design@bm3.co.uk