



SECTION WEST BOUNDARY HEDGE

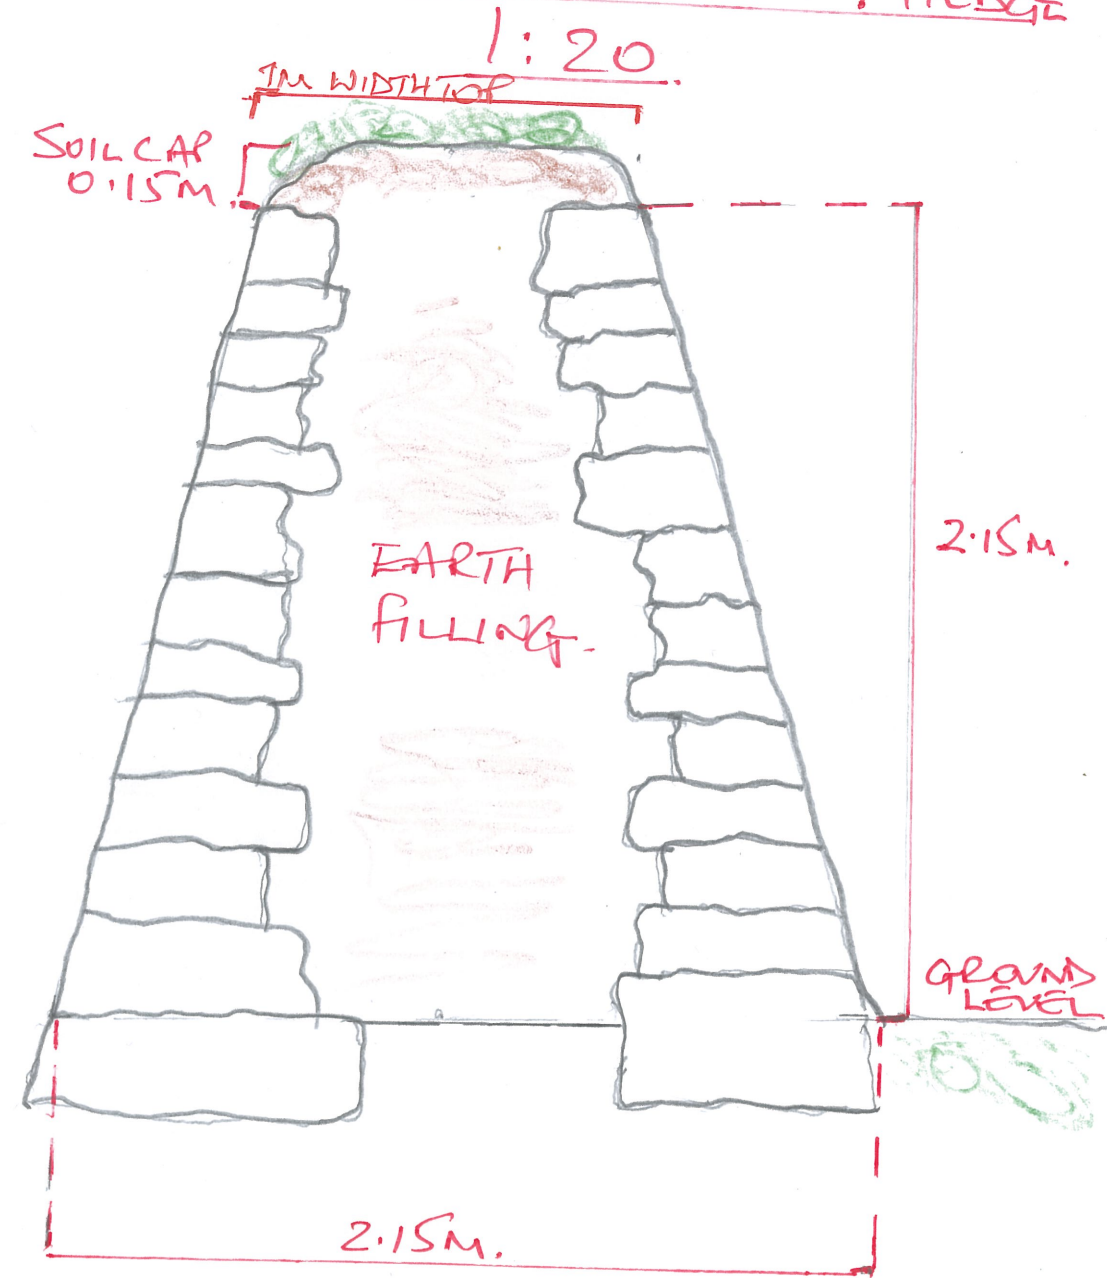

SECTION NORTH BOUNDARY HEDGE

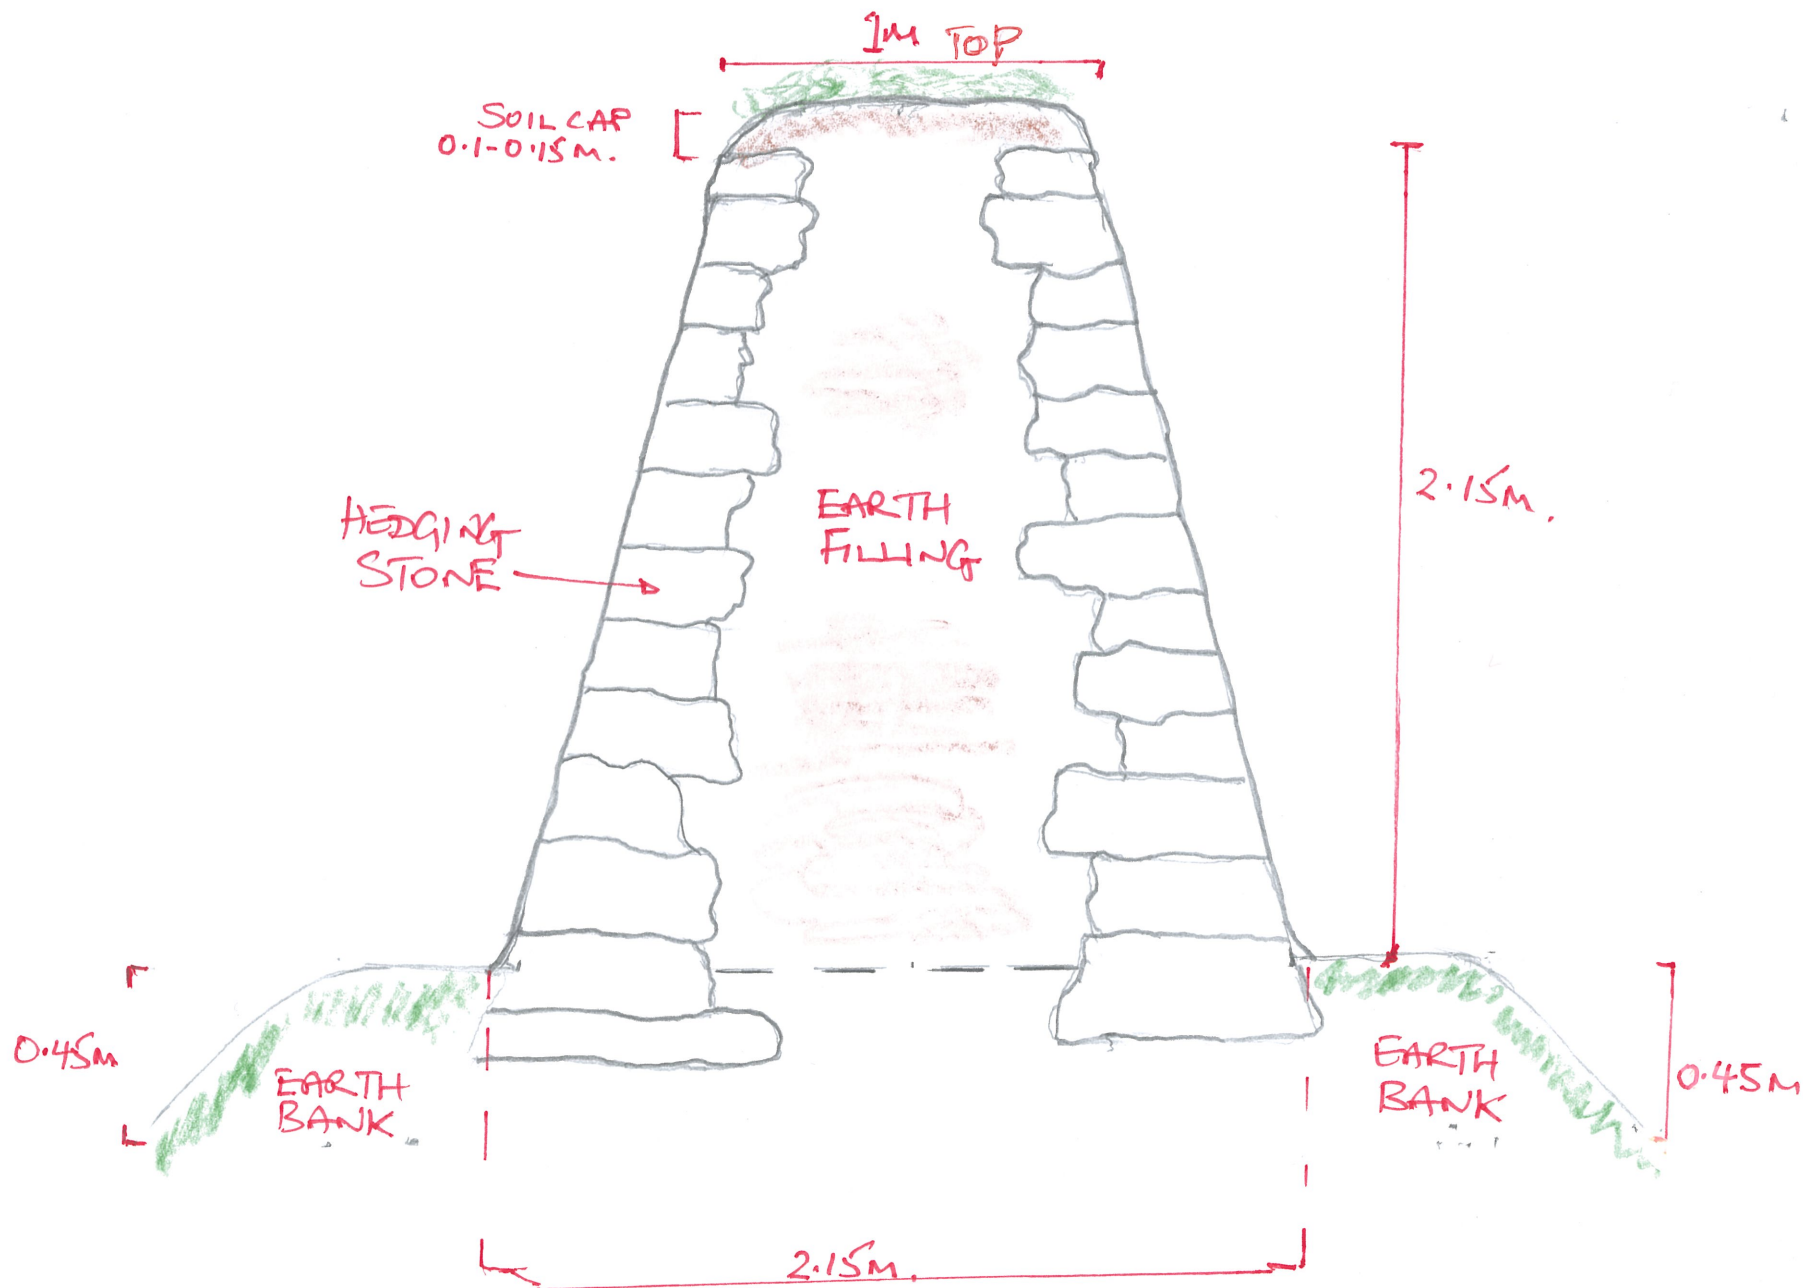

DRAWING : SECTIONS THROUGH CORNISH HEDGE BOUNDARIES

DATE: 12/12/2021

PAGE SIZE: A3

SCALE: 1:20

DRAWING NO: 001