


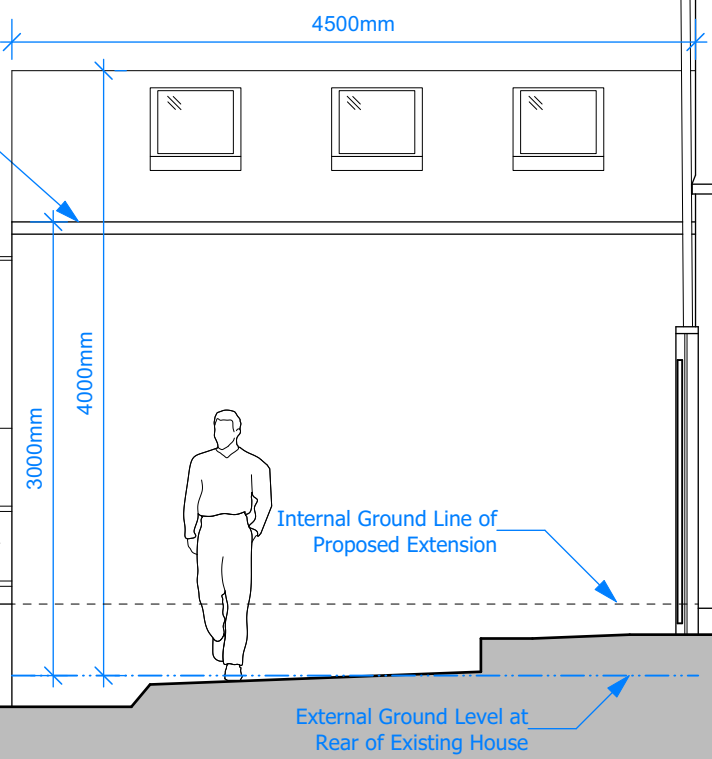


45 Sefton Avenue

3m Eaves height on both boundaries with maximum ridge height of 4m.



- Notes
- All contents copyright.
 - Do not scale.
 - Based on survey by others.
 - Contractor to verify all dimensions on site.
 - Read in conjunction with all relevant Architect's, Consultant's & Supplier's information.
 - Report any discrepancies to the Architect.

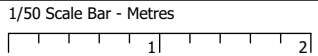

Project	Extensions and Alterations at 45 Sefton Avenue, London, NW7 3QE	
Drawing	Side Elevation As Proposed	
Number	2116_A109	Status Information
Scale	1/50 @ A3	Drawn FMS
Date	07/01/22	Checked NJK

Neil Kahawatte Architects

Studio 36
Archway Studios
Bickerton House
25-27 Bickerton Road
London, N19 5JT

020 7360 5330
mail@neilkahawatte.com
Company Number: 8530938