


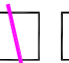



Do not scale from this drawing. Only figured dimensions are to be taken from this drawing. The contractor must verify all dimensions on the before commencing any work or stop works. If the drawing does not comply with the dimensions shown on the drawings, the contractor shall be responsible for the accuracy of dimensions relating to any Quantity Survey (Priced) and Management Regulations 2015 is not to start work. Health and Safety Plan has been approved by the client on the date shown on the drawings. 10/21/2023



**PROJECT:** 1513-ADL | **DATE:** 11/01/23 | **REVISION:** 104 | **SCALE:** A

**CLIENT:** Selected Properties Ltd | **STAGE:** Stage 3 | **CHECKED BY:** CRB

**DATE:** 10/21/23 | **DATE:** 12/21 | **DATE:** NG | **DATE:** NG | **DATE:** NG

### Legend

-  450mm high birdmouth fence
-  1.2m high post and rail fence
-  1.8m high close boarded fence
-  1.8m high brick wall with timber infill panels
-  Gates

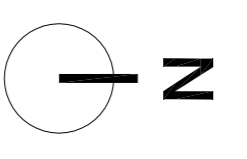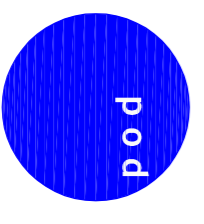

**Tanfield Lea**

**Boundary Treatment Plan**

CLIENT	STAGE	CHECKED BY
Selected Properties Ltd	Stage 3	CRB
DATE	DATE	DATE
10/21/23	12/21	NG
DATE	DATE	DATE
1513-ADL	104	A