


Do not scale from this drawing. Only figured dimensions are to be taken from this drawing. The contractor must verify all dimensions on site before commencing any work or shop drawings. The drawing exceeds the quantities taken in any POB NEWCASTLE LTD before commencing work. If this drawing exceeds the quantities taken in any POB NEWCASTLE LTD to be informed before the start of work. NEWCASTLE LTD is not responsible for the accuracy of dimensions relating to any Ordnance Survey data, or beyond the boundary of the inserted topographic survey data. Work within The Construction (Design and Management) Regulations 2015 is not to start until a Health and Safety Plan has been produced. COPYRIGHT © POB NEWCASTLE LTD. This drawing is Copyright and must not be reproduced in any form or media without written verbal consent of POB NEWCASTLE LTD.

REV	BY	DATE	NOTE
X	XX	XX/XX/XX	NOTE




Character Area 1

Material Palette



- Artisan Stone Heads & Cills
- Mullions & Transoms
- Dark Brown / Red Window Frames
- Dark Brown / Red Weatherboard
- Recessed Porch
- Mix o Buff & Red Brick Facades
- Mix of Slate & Terracotta Roof Tiles

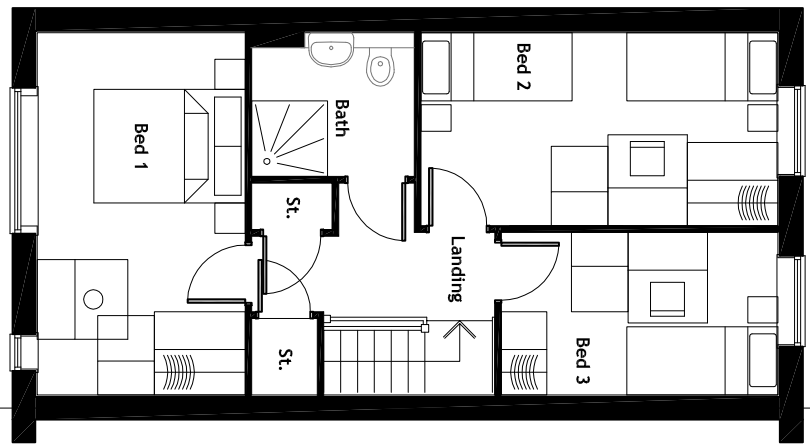

First Floor Plan

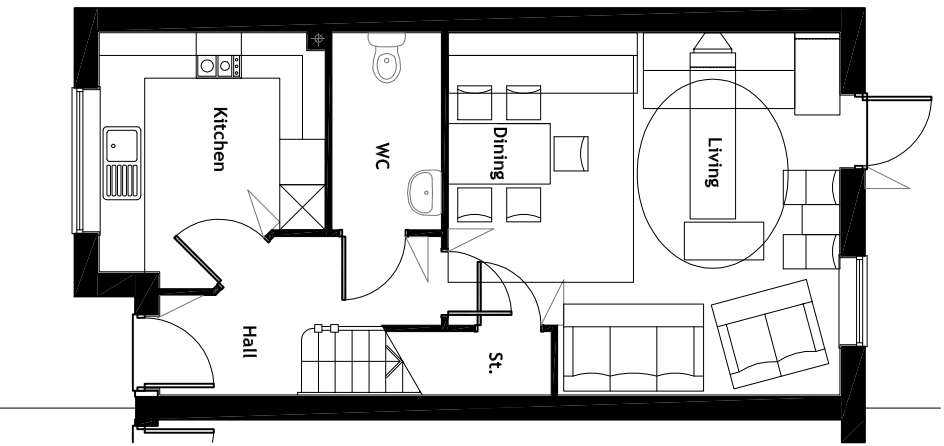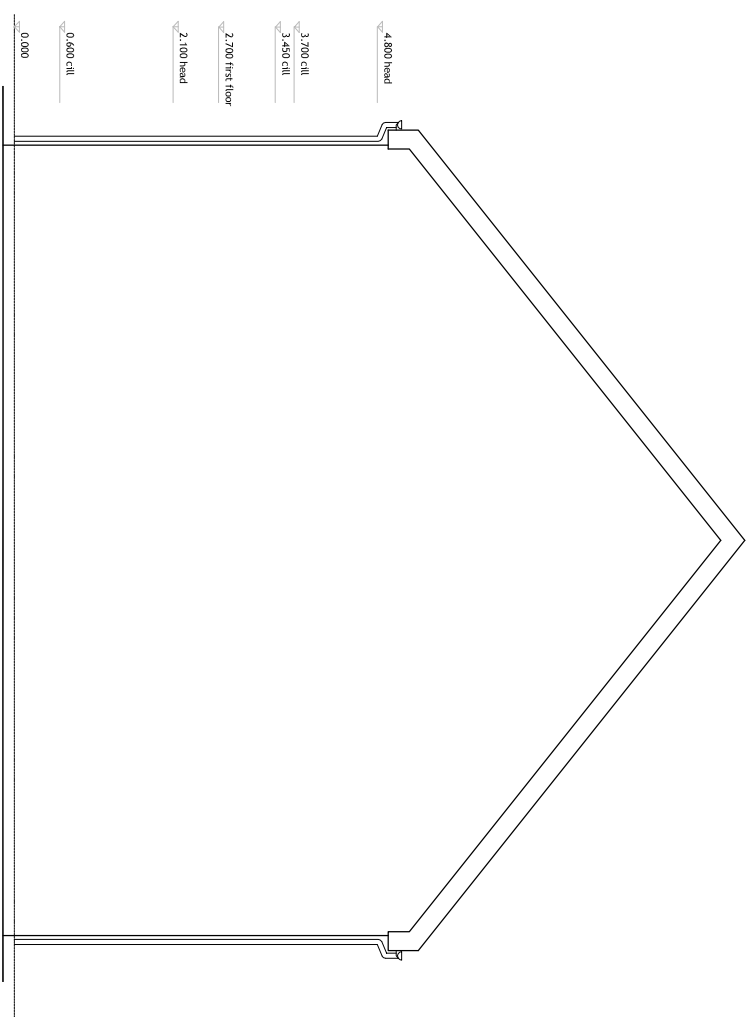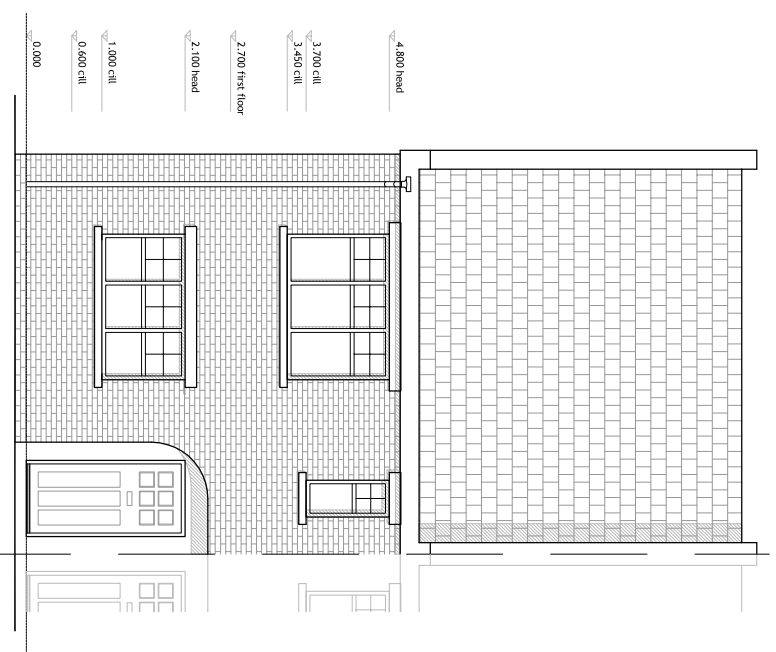

Ground Floor Plan

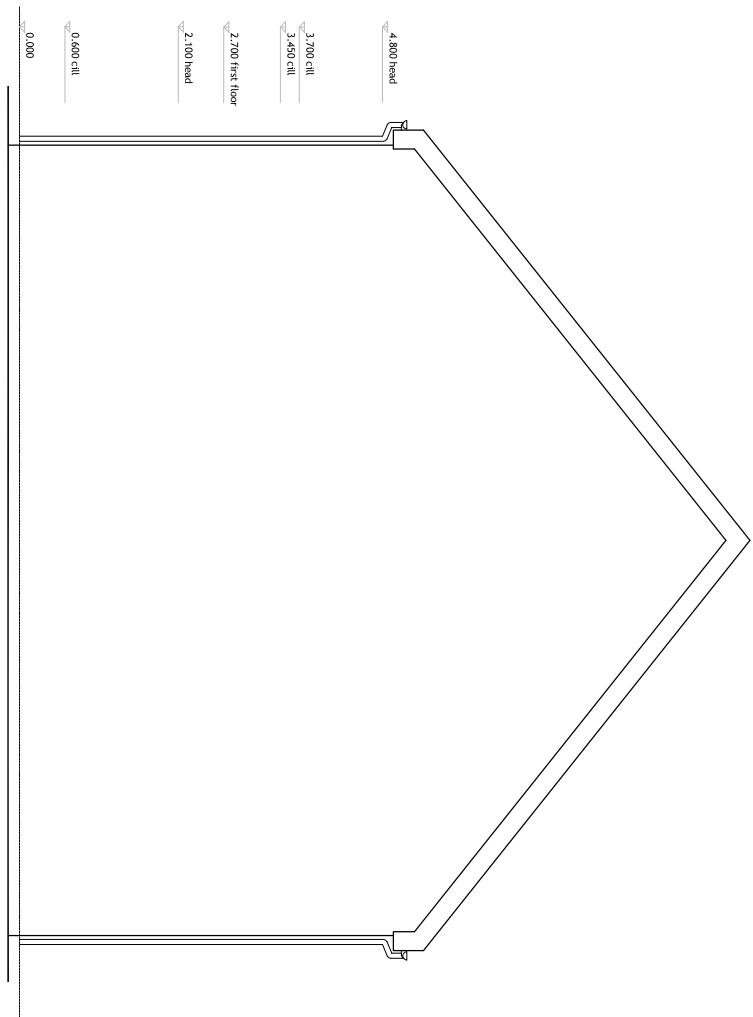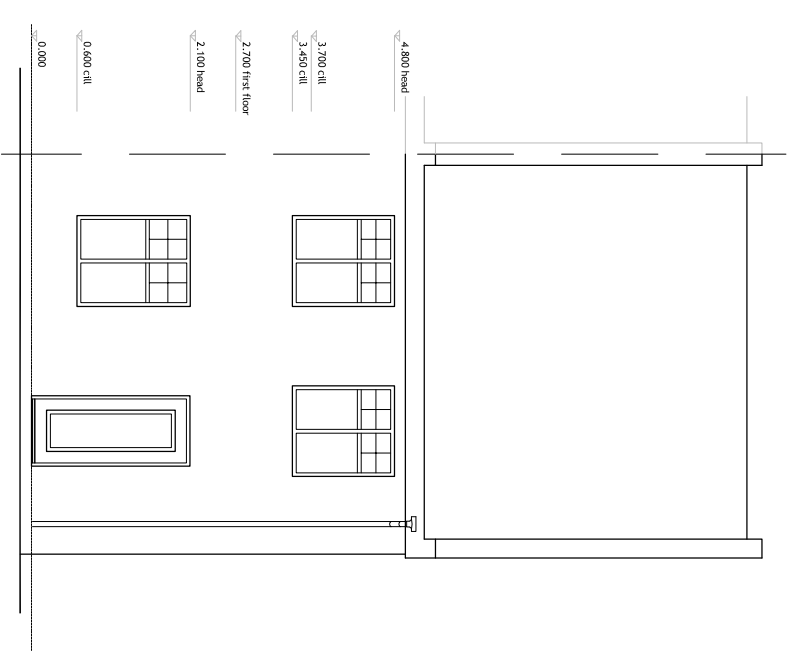

TARGET FACTORY | NEWCASTLE, GARDENS, FINE | 1417 1207 | 0914 495 7700 | INFO@POBNEWCASTLE.CO.UK
 PRODUCT: **Tanfield Lea**

CLIENT: Selected Properties Ltd. | STATUS: Stage 3
 HT2 - Character Area 1

CLIENT	STATUS
Selected Properties Ltd.	Stage 3

SCALE	SHEET SIZE	DATE	OWNER	CHECKED BY
1:100	A3	12.21	NG	CVB

PROJECT NO.	DRAWING NO.	REVISION
1513-ADL	202	