


Revisions:

Rev. Date By/Chk
Note

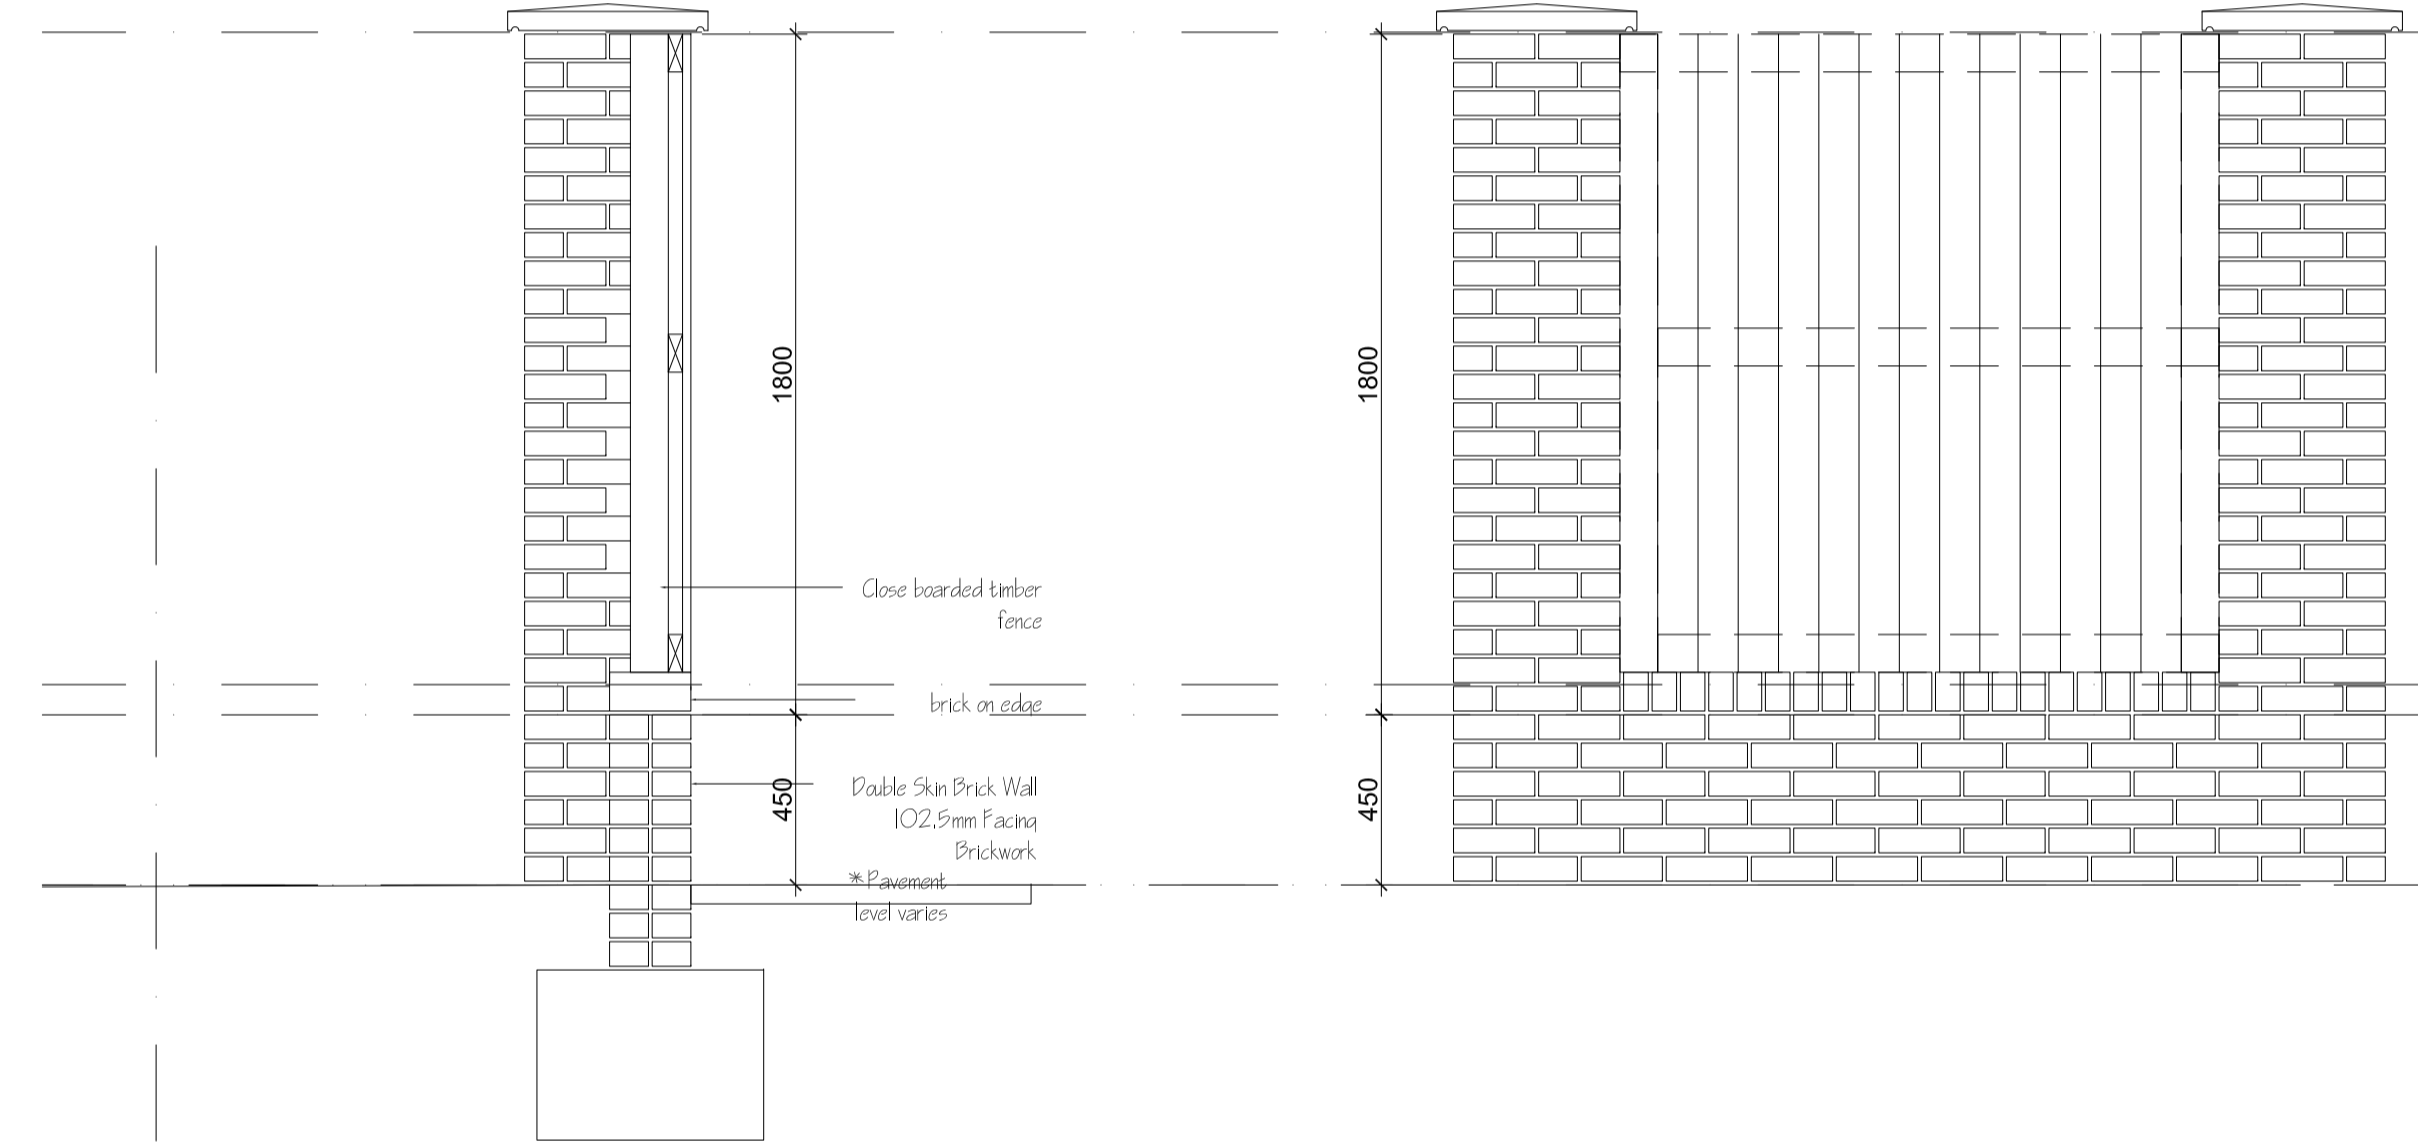

SECTION A-A - BOUNDARY (DWARF WALL + TIMBER FENCE) PLOT 6 SCALE @ 1:20

Plot 6 Boundary Wall

Seaside Lane, Easington
Believe Housing



Drawing Status	
<input type="checkbox"/> preliminary	<input type="checkbox"/> planning
<input type="checkbox"/> information	<input type="checkbox"/> tender
<input type="checkbox"/> comment	<input checked="" type="checkbox"/> construction
<input type="checkbox"/> approval	<input type="checkbox"/> record/as built
Scale	1:100 @ a1
Date	Jan 2022
Drawn/Checked	ABIPDG
Dwg No	2826.06.1069