
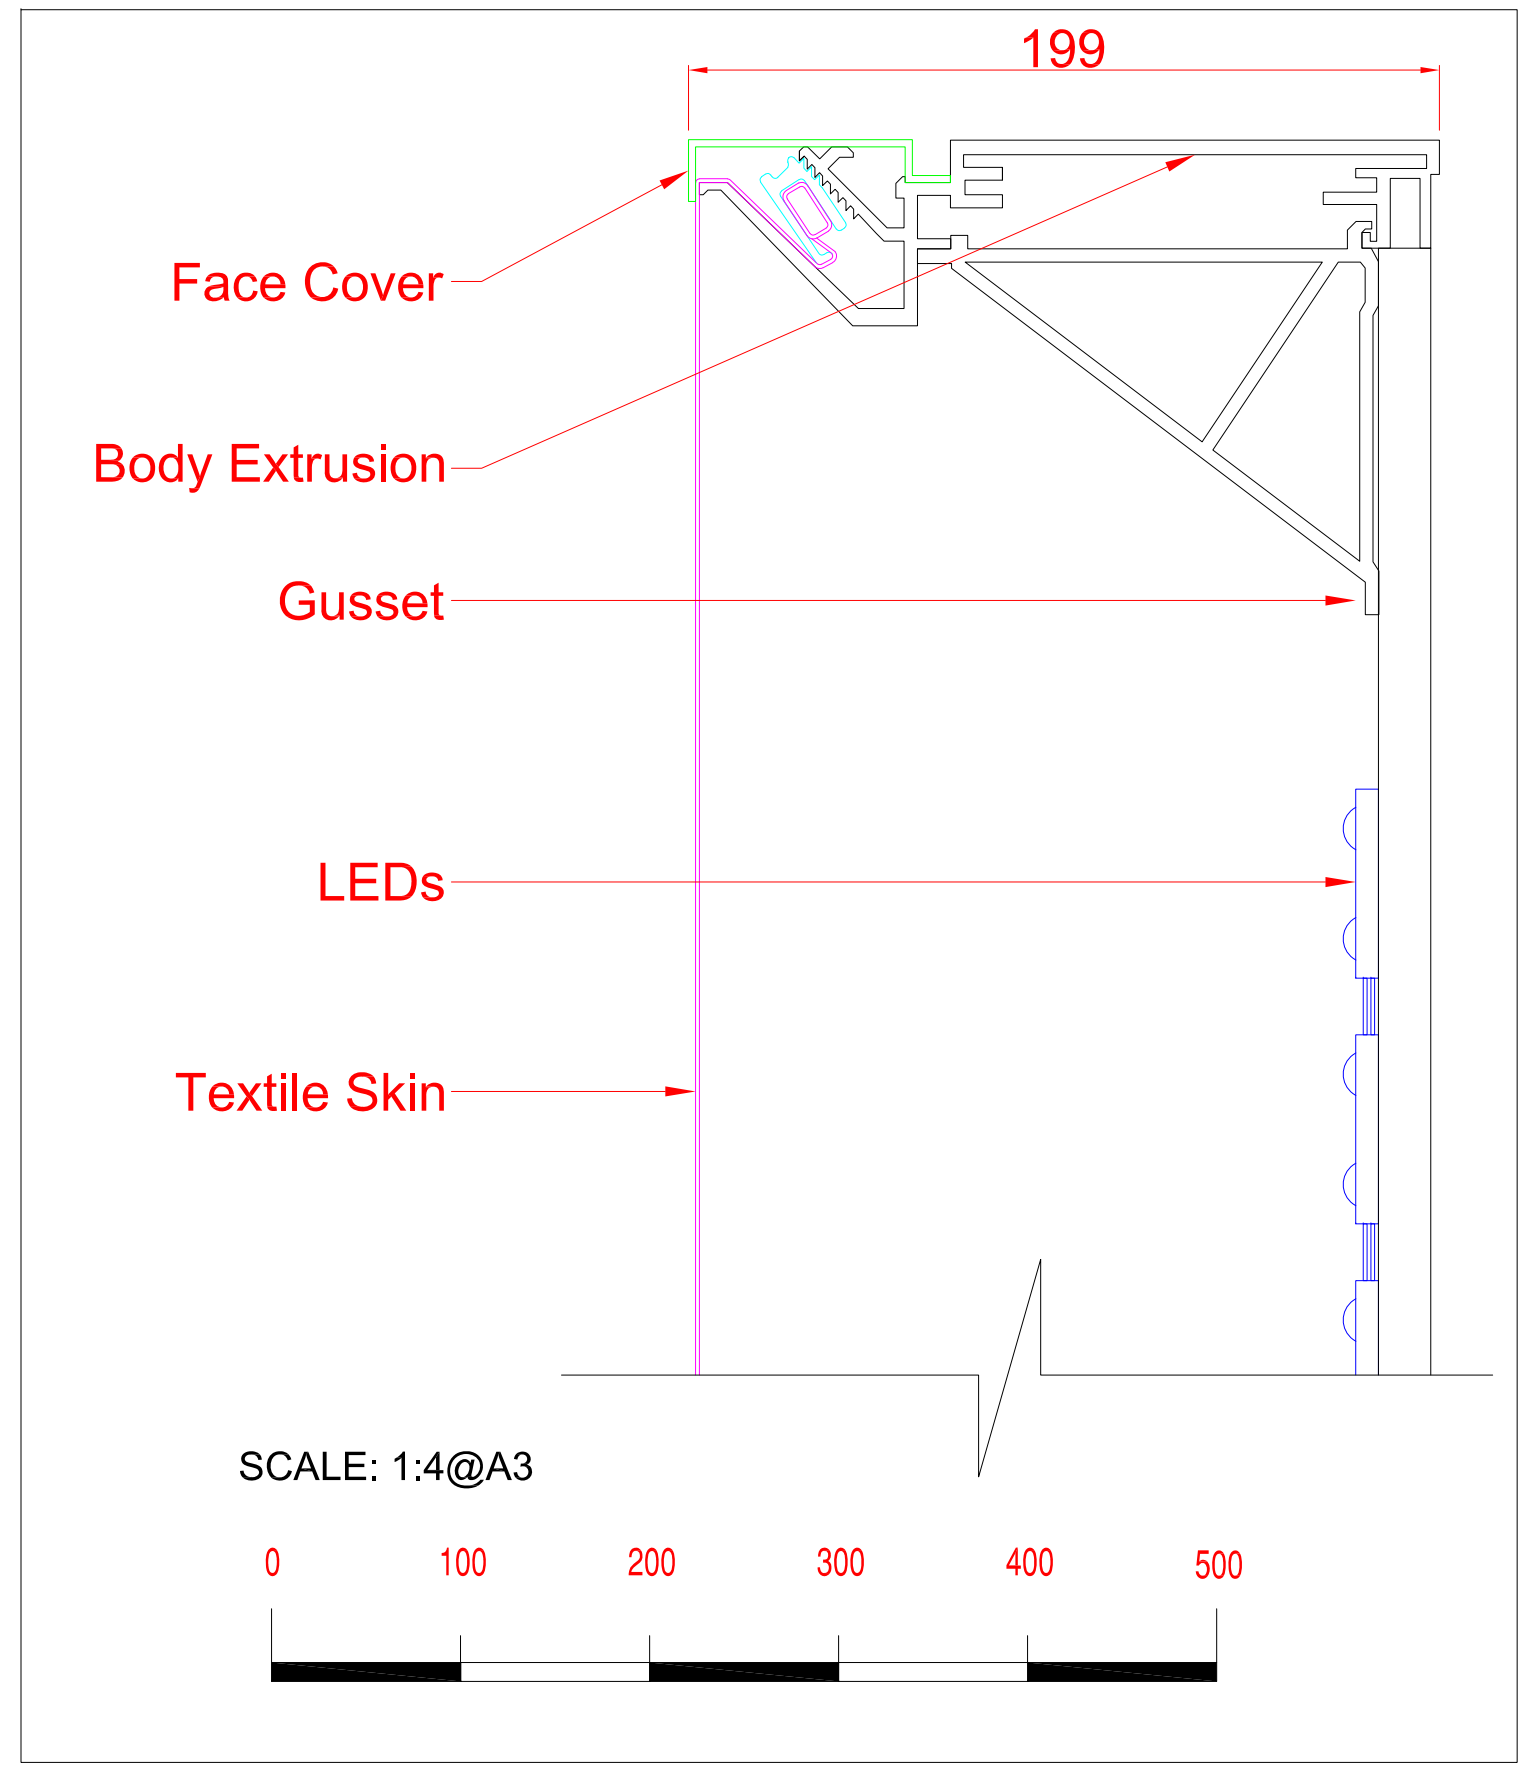


# Illuminated Flex Face - Section Example

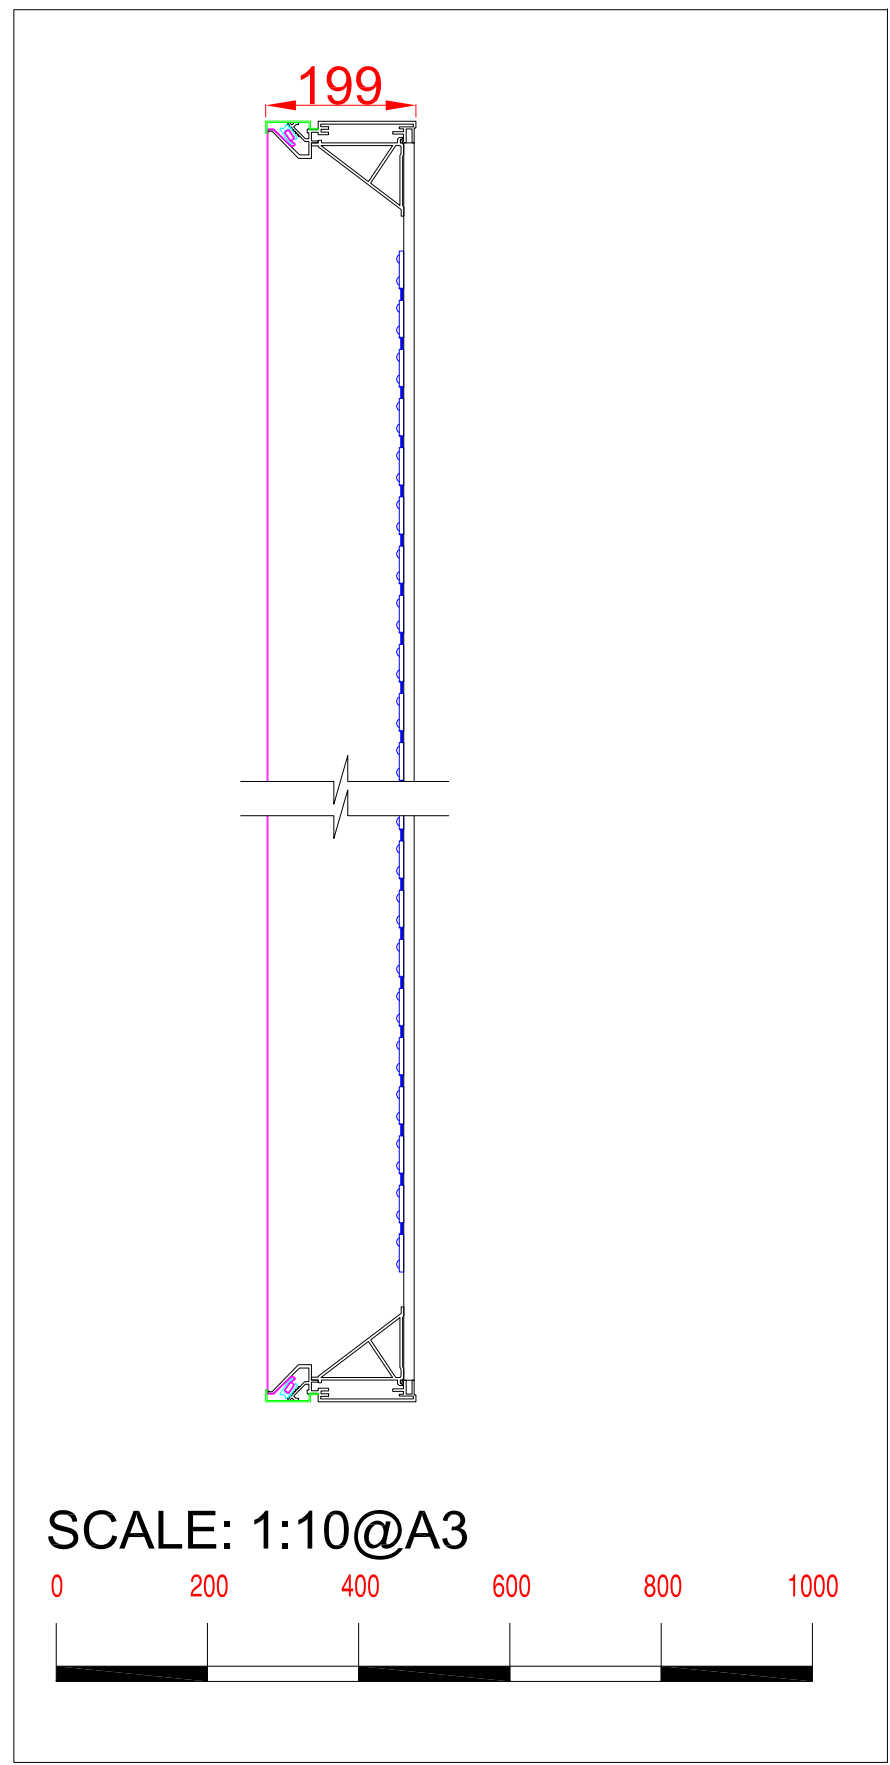

CLIENT	
PROJECT	
PRODUCT	Flex Face Section Example
DRG NO.	DX050821_SM01
ORIG DATE	05/08/21
DATE	
DRAWN BY	
SCALE	As Shown @ A3
ISSUE	A

REVISIONS	

NOTES