





ELEVATION ON EXISTING SHOPFRONT

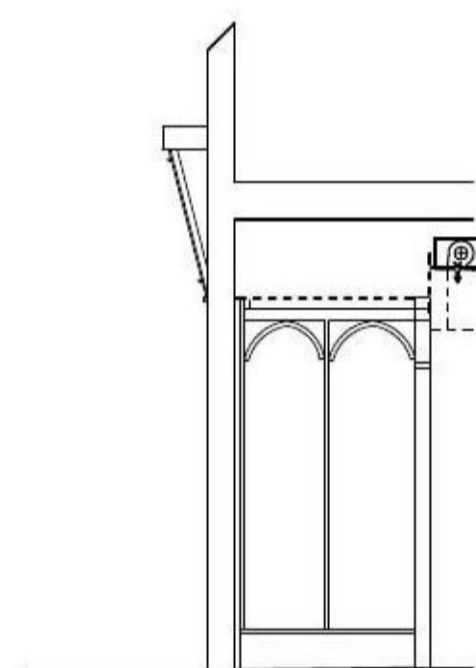


SECTION ON EXISTING SHOPFRONT

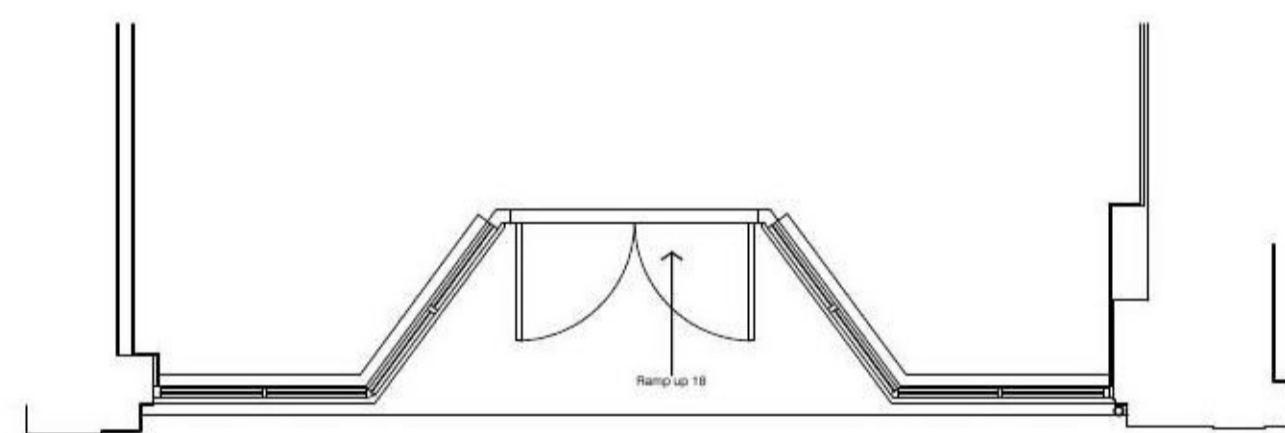


PLAN ON EXISTING SHOPFRONT



ELEVATION ON PROPOSED SHOPFRONT

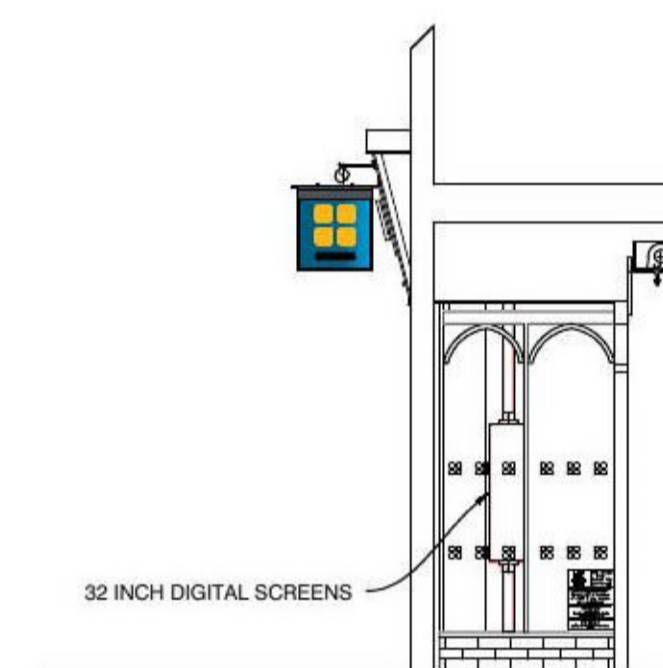

SECTION E-E:

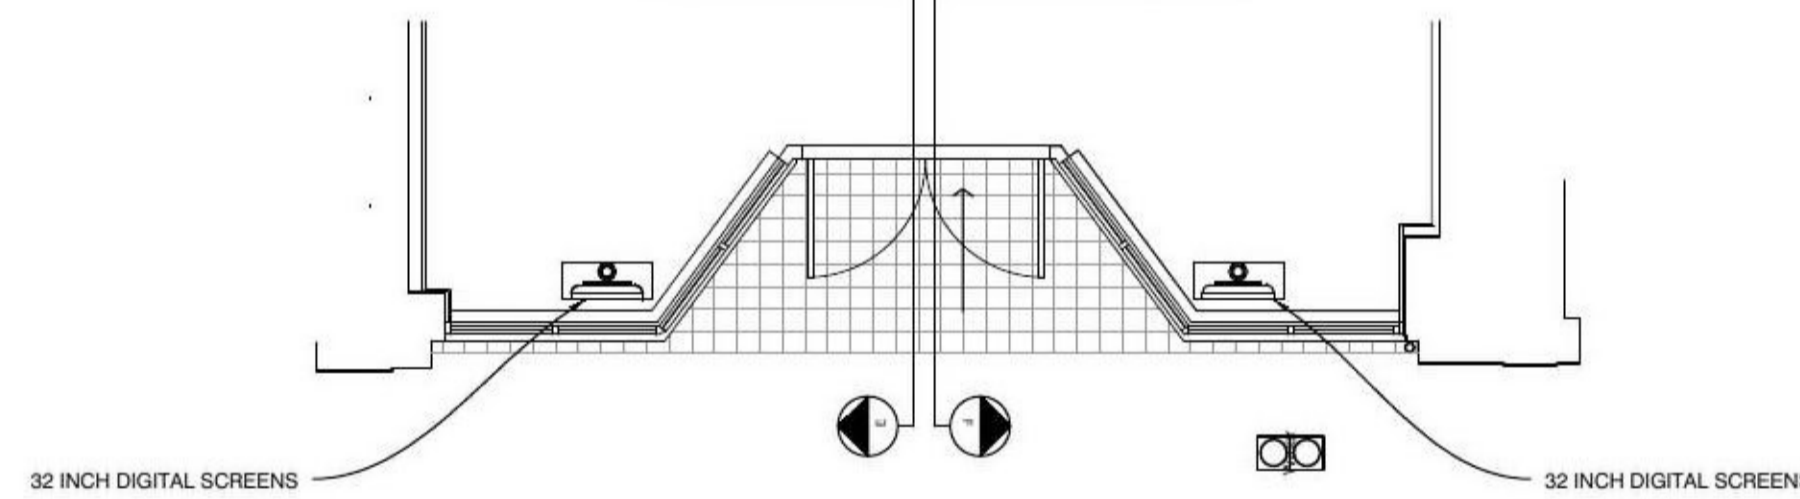

PLAN ON PROPOSED SHOPFRONT

REV	DESCRIPTION	DATE	NAME
GREGGS Plc (SOUTH EAST) 87 MILLMARSH LANE ENFIELD MIDDLESEX EN3 7XJ			
Shop S Number & Name S2045 FRINTON-ON-SEA			
Title NEW DIGITAL SCREENS			
Site Address 66 CONNAUGHT AVENUE FRINTON-ON-SEA ESSEX CO13 9PT			
Gross Building Area 144.44 Sq m		Gross Sales Area 46.2 Sq m	
Drawing No. RSOE/S2045/02A			Rev.
Date 09.12.21		Scale 1:50 @ A1	
Drawn by JM		Scale Bar	
Issued 10.12.21		0 500 1000 1500 2000 2500mm SCALE 1:50	

DO NOT RESCALE THIS DRAWING