




Existing window dimensions:  
Height: 1560mm  
Width: 1000mm

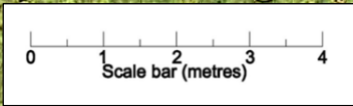

Project: Existing rear elevation  
48 Creffield road, W5 3RP  
SCALE: **1:100@A4**  
DATE: 15 January 2022