



118, POPLAR HILL STOWMARKET
 VISIBILITY SPREAD

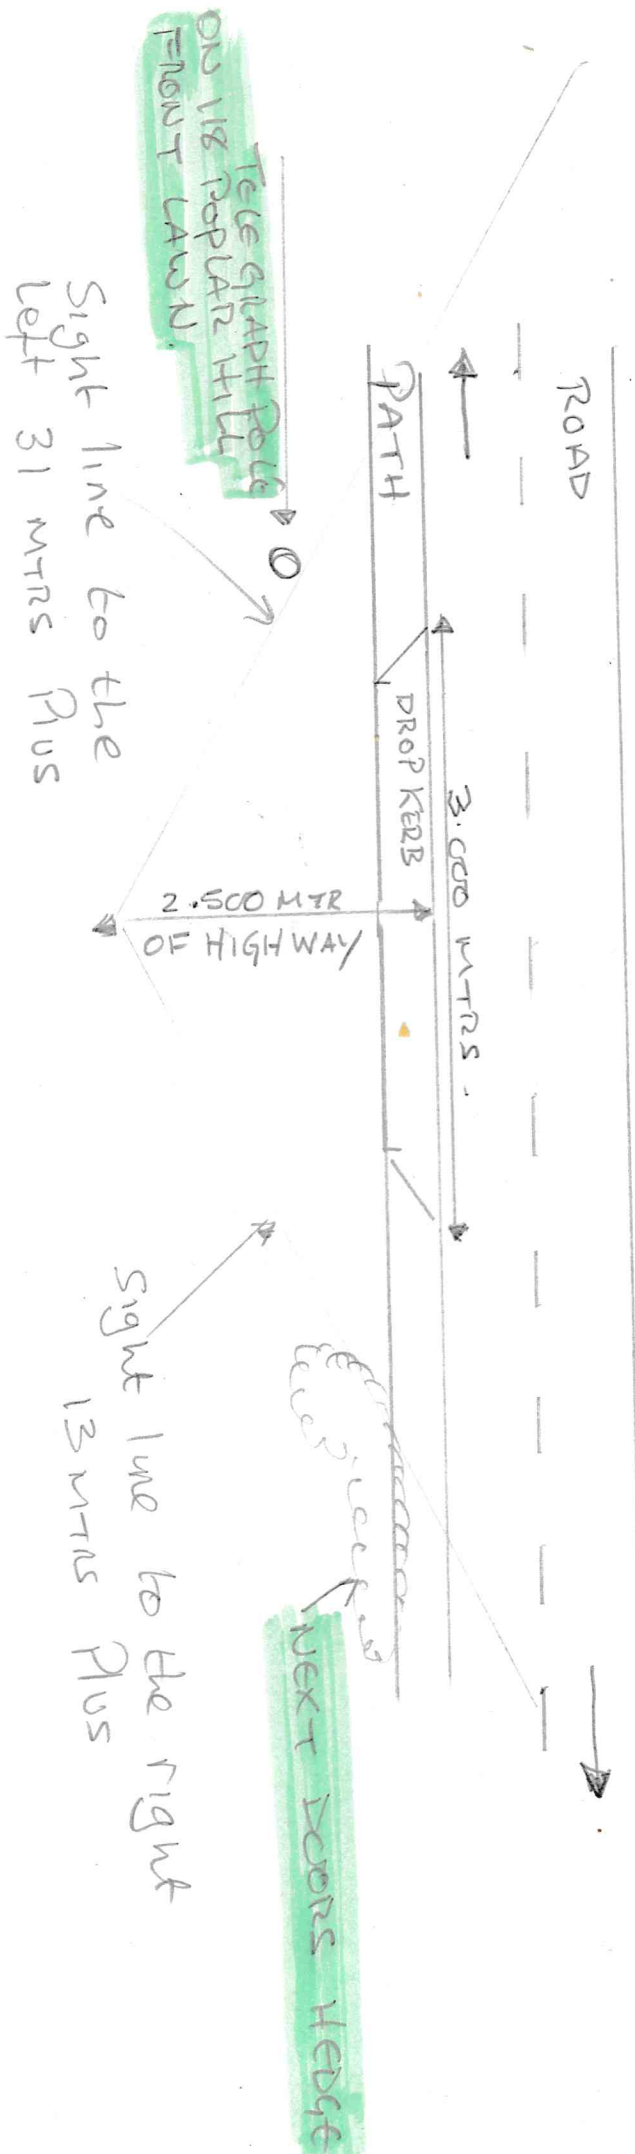

Sight line to the left 31 METRS PLUS

Sight line to the right 13 METRS PLUS

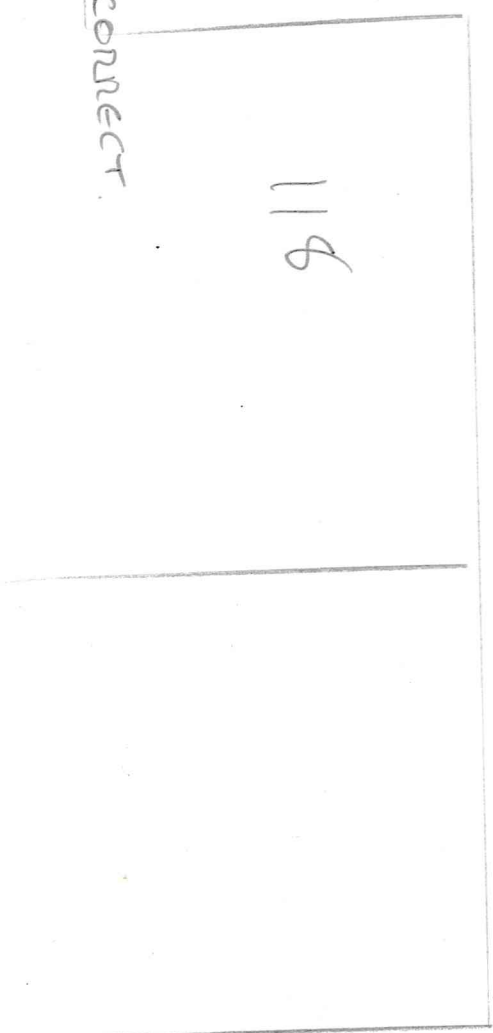

I THINK THIS IS CORRECT