



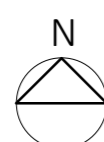

MATERIALS KEY:

- 1. STRETCHER BOND RED BRICK
- 2. STRETCHER BOND BRICK - NEW WHITE/ BLACK PAINTED FINISH
- 3. WET DASH RENDER - WHITE/CREAM
- 4. HARLING / PEBBLE DASH
- 5. SLATED ROOF
- 6. FELT ROOF
- 7. NEW TIMBER FRAME WINDOW - BROWN
- 8. UPVC CASEMENT WINDOW - WHITE
- 9. ROOFLIGHT
- 10. RED DRESSED SANDSTONE
- 11. CORRUGATED SHEET METAL ROOF
- 12. NEW STO COLOURED RENDER EXTERNAL INSULATION - COLOUR TO BE CONFIRMED
- 13. NEW INSULATED PROFILED METAL EXTERNAL ROOF CLADDING
- 27no. NEW VELUX ROOFLIGHTS

= AUTOMATIC/ MOTOR OPERATED (18no. TOTAL)

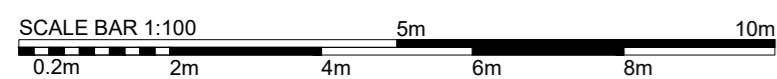

ALL SIZES TO BE TAKEN AND CHECKED ON SITE BY THE CONTRACTOR PRIOR TO PREPARATION OF SHOP DRAWINGS OR FABRICATION OF PARTS. THIS DRAWING SHOULD NOT BE SCALED. ANY DISCREPANCIES TO BE BROUGHT TO THE IMMEDIATE ATTENTION OF THE ARCHITECT. COPYRIGHT OF DESIGN AND DRAWING RESERVED.

REV	DESCRIPTION	BY	DATE

ZMARCHITECTURE

62 albion street
glasgow
g1 1ny

t 0141 572 7001
f 0141 572 7002

mail@zmarchitecture.co.uk
www.zmarchitecture.co.uk

CLIENT	ZM ARCHITECTURE	STATUS	PLANNING
PROJECT	WARROCH STREET WEST CONTEXT ELEVATION		
TITLE	AS PROPOSED		
JOB NO	21030	SCALE	1:100 @ A2 SIZE
DRAWN	LR	DATE	DEC 21
<small>Location</small>	<small>Z:\Project Files\21030 - Warroch Street\DW AutoCAD Drawings & Specifications\A1 Series</small>	DRG. No.	AL(0)1021
		REV	-