


EXISTING FIRST FLOOR PLAN

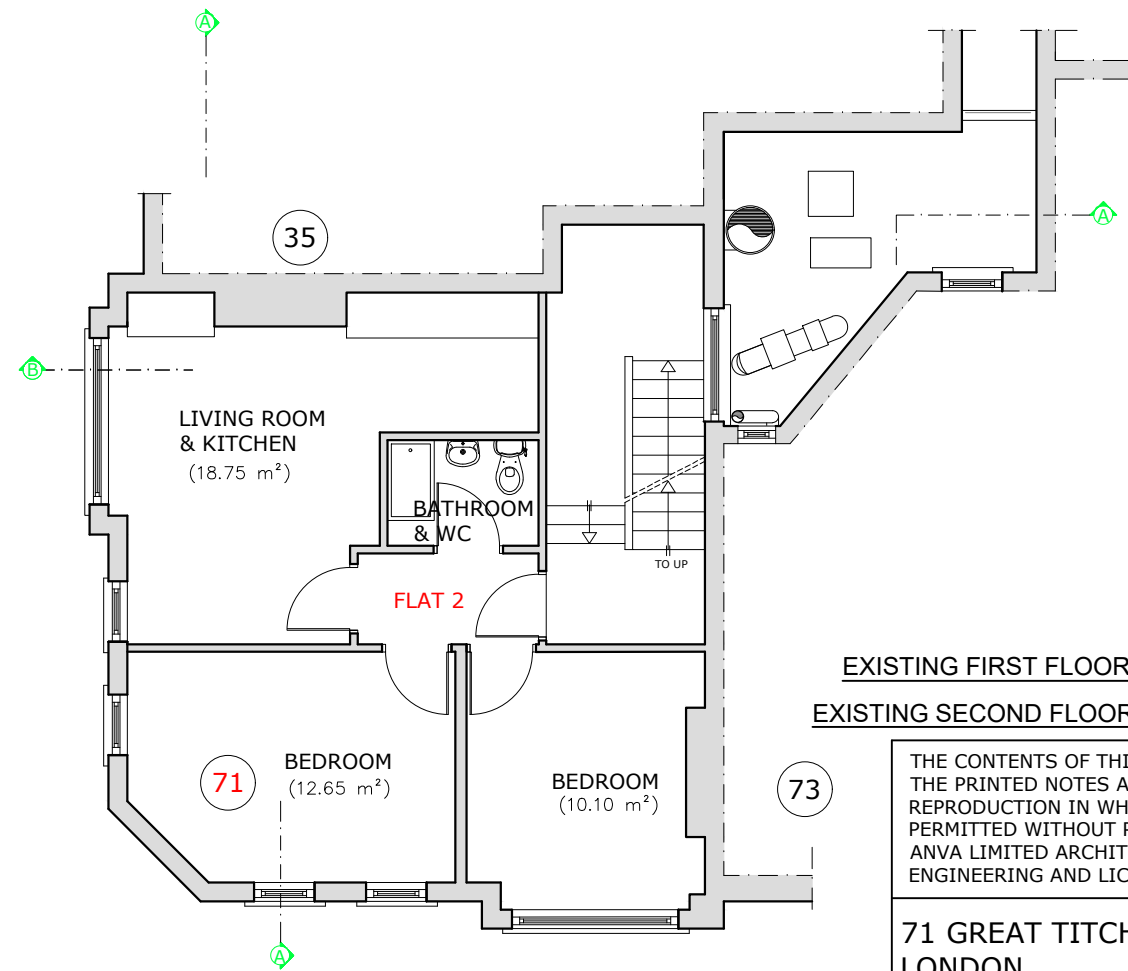

EXISTING SECOND FLOOR PLAN

EXISTING FIRST FLOOR AREA : 81.40 m<sup>2</sup>  
 EXISTING SECOND FLOOR AREA : 70.86 m<sup>2</sup>

THE CONTENTS OF THIS PLAN INCLUDING THE PRINTED NOTES ARE COPYRIGHT AND REPRODUCTION IN WHOLE OR PART IS NOT PERMITTED WITHOUT PRIOR CONSENT OF ANVA LIMITED ARCHITECTURAL, ENGINEERING AND LICENSING IN WRITING.

71 GREAT TITCHFIELD STREET  
 LONDON  
 W1W 6RB

EXISTING  
 - FIRST FLOOR  
 - SECOND FLOOR

SCALE: 1/100

REF. NO : 087.21/02

DATE: SEP.2021

DRG BY: A.AY

**anva ltd.**  
 architectural, engineering  
 and licensing

P.O. BOX 1827  
 ILFORD, IG2 7WJ  
 TEL: 020 8599 5036  
 MOBILE: 077 10942923 / 079 30407212  
 E-MAIL: info@a-anva.co.uk

