


**KEY**

- Existing features**
- Trees to be retained
- Proposed hard landscape**
- Compacted Gravel - golden amber gravel 50mm depth
- Porphyry Sett Paving, size: 60 x 60 x 60/80, colour: violet mix, finish: cropped
- Sandstone Paving, size: 900 x 600 x 50, colour: tbc, finish: flamed, pattern: stretcher bond
- Timber deck
- Hoggin/bashed earth surface
- Sandstone Steps To match adjacent paving
- Linear paving band, riven sandstone, 700 x 900 x 200/150mm
- Flush sandstone kerb w:100 x 100 x 150mm
- Aluminium edging, laid flush
- Timber edging, laid flush
- Proposed soft landscape**
- Feature and woodland trees
- Ornamental trees and specimen shrubs
- Orchard trees
- Ornamental planting
- Wetland planting
- Lawn
- Wildflower meadow
- Productive beds
- Hedge
- Woodland planting
- Woodland understorey

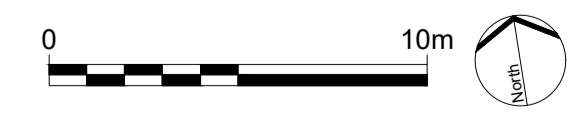

**EXTERIOR ARCHITECTURE**  
 LONDON  
 Unit 17-1, The Leather Market, 11-13 Weston Street, London, SE1 3ER  
 MANCHESTER  
 Studio 537, The Royal Exchange, St Anna Square, Manchester, M2 7DH  
 E-MAIL: office@exteriorarchitecture.com  
 WEB: www.exteriorarchitecture.com

Client  
 PRIVATE CLIENT

No dimensions are to be scaled from this drawing. All dimensions are to be checked on site. Area measurements for indicative purposes only.  
 This drawing is the property of Exterior Architecture Ltd. No part of the drawing may be reproduced in any manner without permission from Exterior Architecture Ltd.

Rev	Description	Date
P05	Updated access road	20.12.2021
P04	Updated access road	18.11.2021
P03	Draft Stage 3 Issue	03.11.2021
P02	Final Stage 2 Issue	29.04.2021
P01	Draft Stage 2 Issue	28.04.2021

Project title  
 HUNTLEY-JACOBS HOUSE, HESKIN

Drawing title  
 LANDSCAPE GENERAL ARRANGEMENT PLAN

Issued By: Manchester  
 Scale: 1:200 @ A0  
 Status: STAGE 3  
 Date: 03.11.2021

Drawing number  
 1931-EXA-XX-GF-DR-L-100

T: 0161 850 8101  
 Drawn: ExA  
 Checked: SL  
 Approved: JM

Revision  
 P05