




THESE ARE NOT WORKING DETAILS, they have been produced solely for the purpose of making Local Authority Applications and do not form part of any CDM requirements. All details and Dimensions to be checked and verified on site BEFORE commencement. DO NOT SCALE.

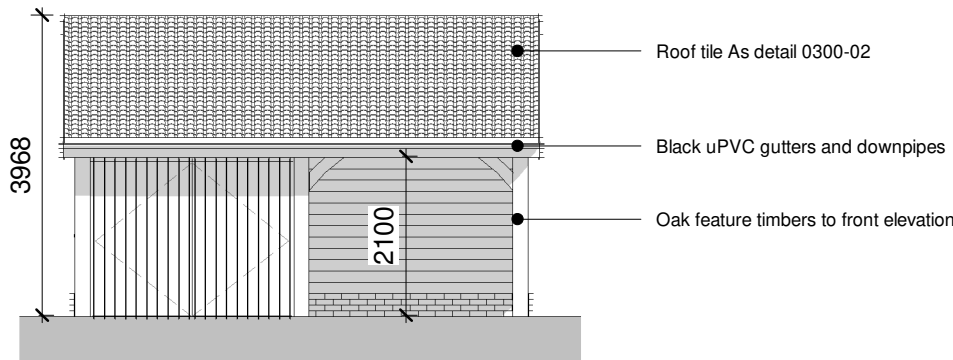


East Elevation As Proposed  
1 : 100

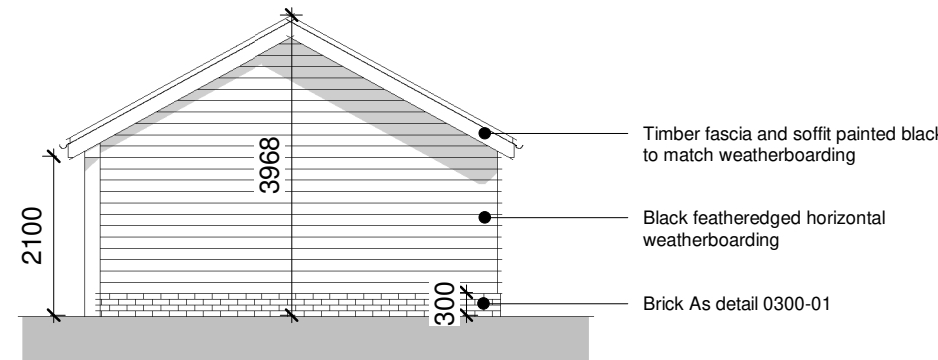


North Elevation As Proposed  
1 : 100

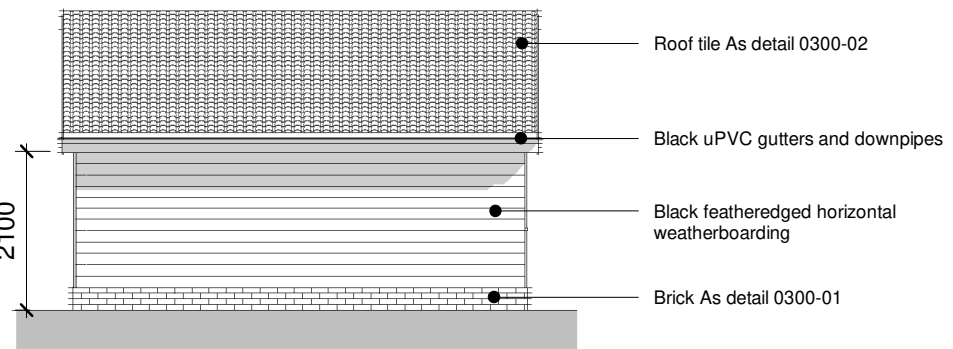

West Elevation As Proposed  
1 : 100

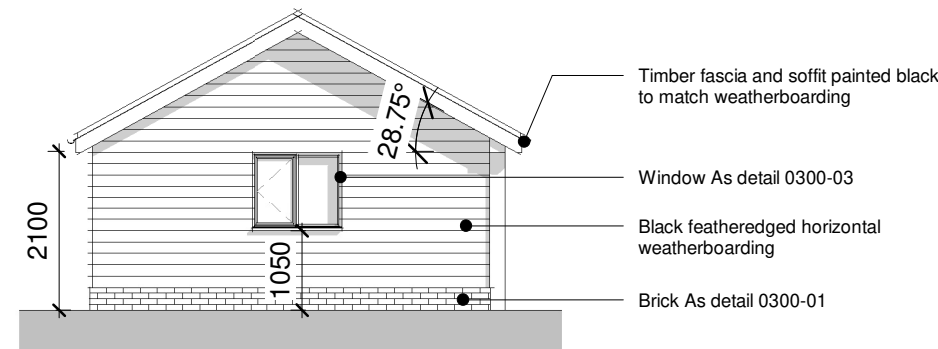


South Elevation As Proposed  
1 : 100

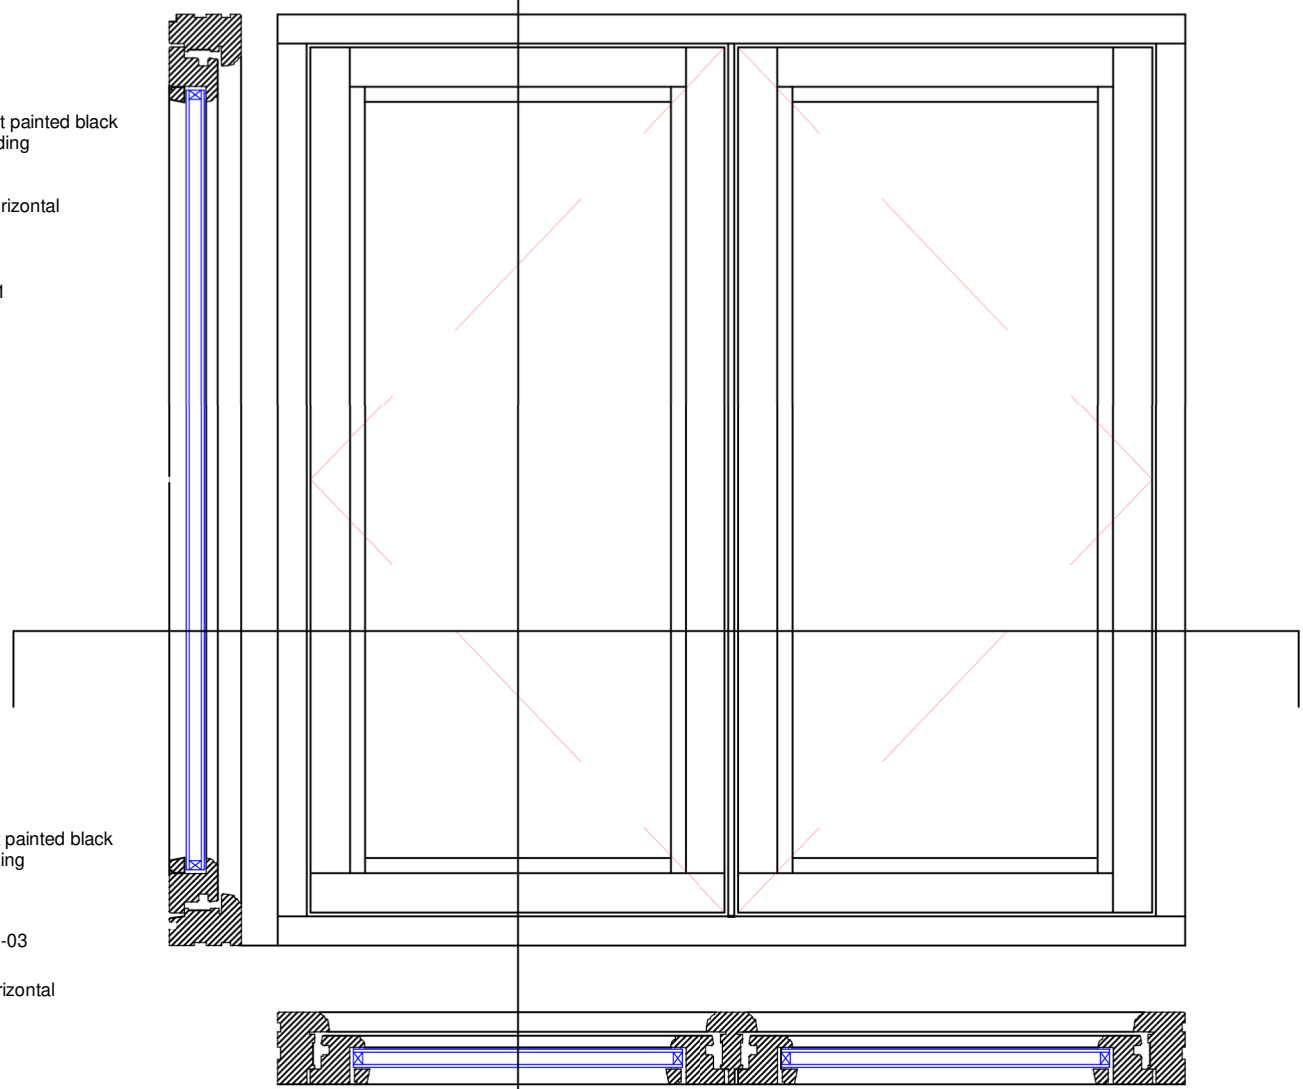

Staffordshire Flush Window Detail 0300-03  
1 : 10

- Flush casement timber window
- Side hung
- Double glazed
- Painted Black

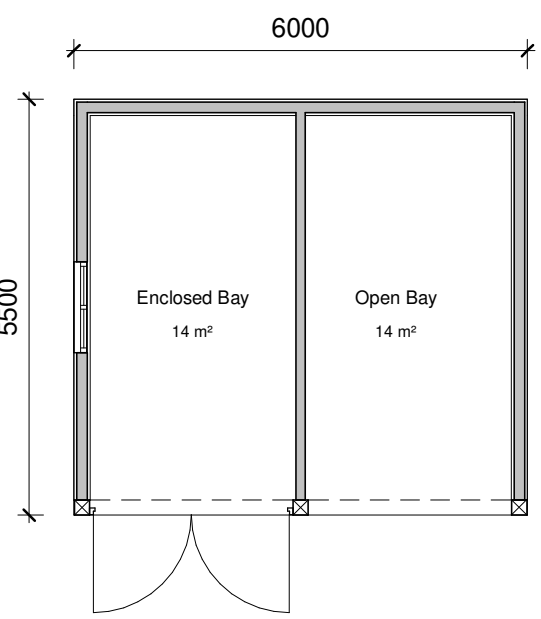


Ground Floor Plan As Proposed  
1 : 100



Anglian Orange Handmade from the Caprice factory; This soft mud brick has a handmade & sanded texture. A rich and warm orange with a textured appearance.

Brick Detail 0300-01

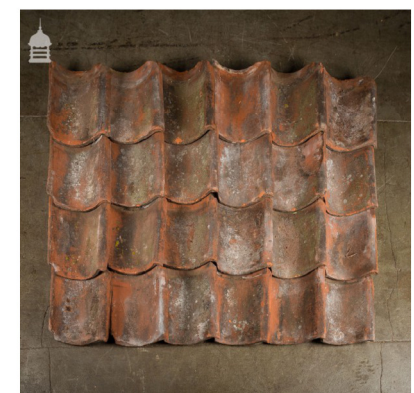

Reclaimed traditional 14" x 10" Suffolk red pan tiles

Roof Tile - 0300-02

Client  
**Mr & Mrs Wheeler**

Project  
**The Cottages Mellis Road Thrandeston Little Green IP21 4BU - Two bay Cartlodge**

Title  
**GA Plans and Elevations As Proposed**

Project N<sup>o</sup>      Drawing N<sup>o</sup>      Revision  
**0163 - 0300**      **P02**

Scale - unless otherwise stated      Issued For

**1 : 100**      @ **A3**      **PRELIMINARY**

**Bright Architecture Ltd**  
629 Foxhall Rd  
Ipswich  
Suffolk  
IP3 8NE

t: 07714822411  
e:joe@brightarchitecture.co.uk