




1:100

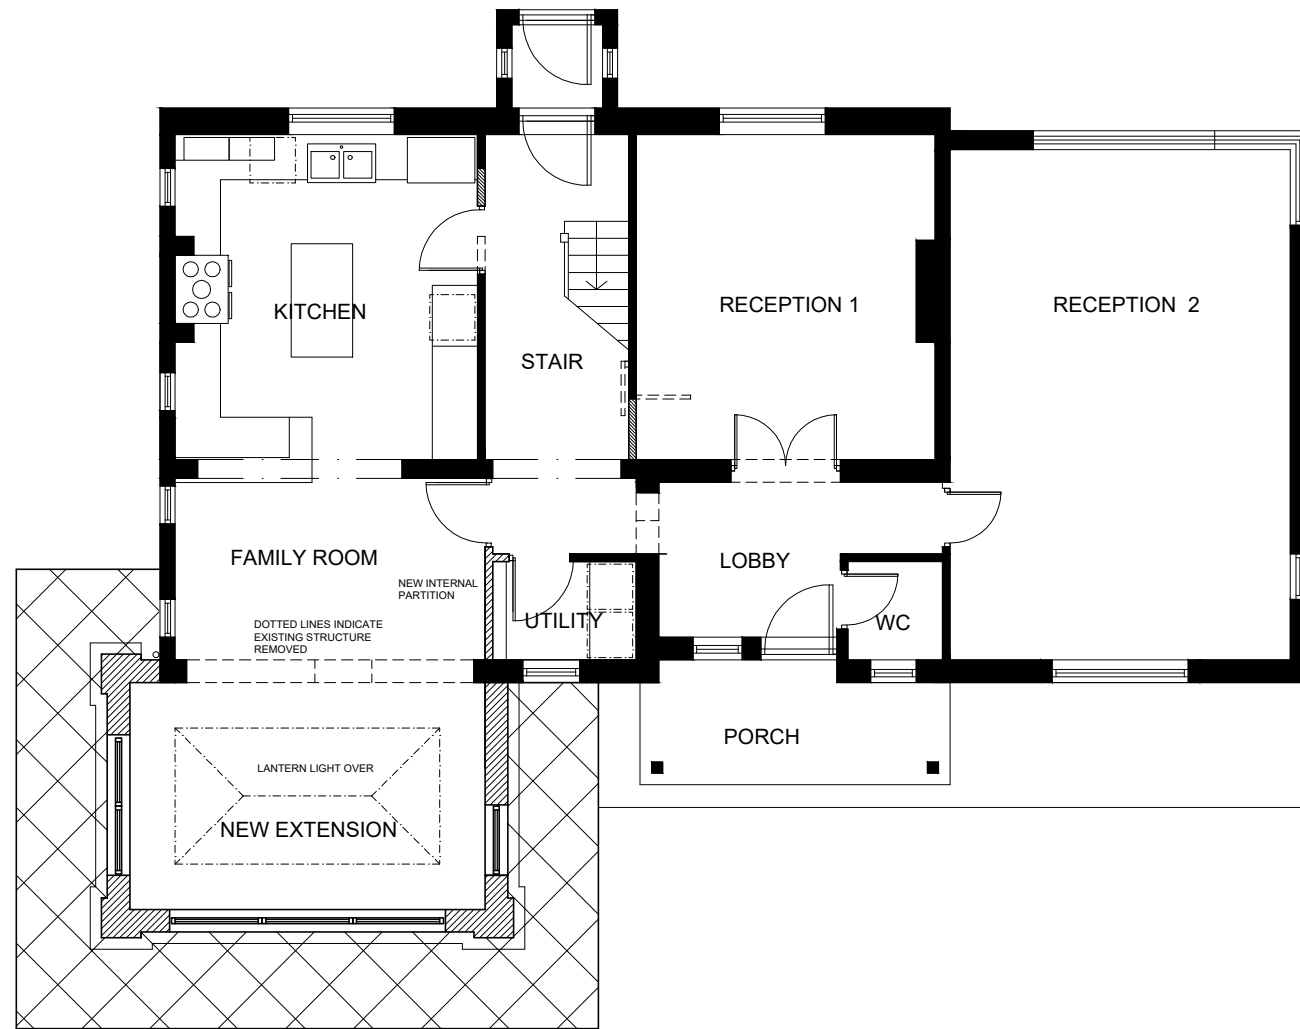

PROPOSED FLOOR PLAN 1:100@A3

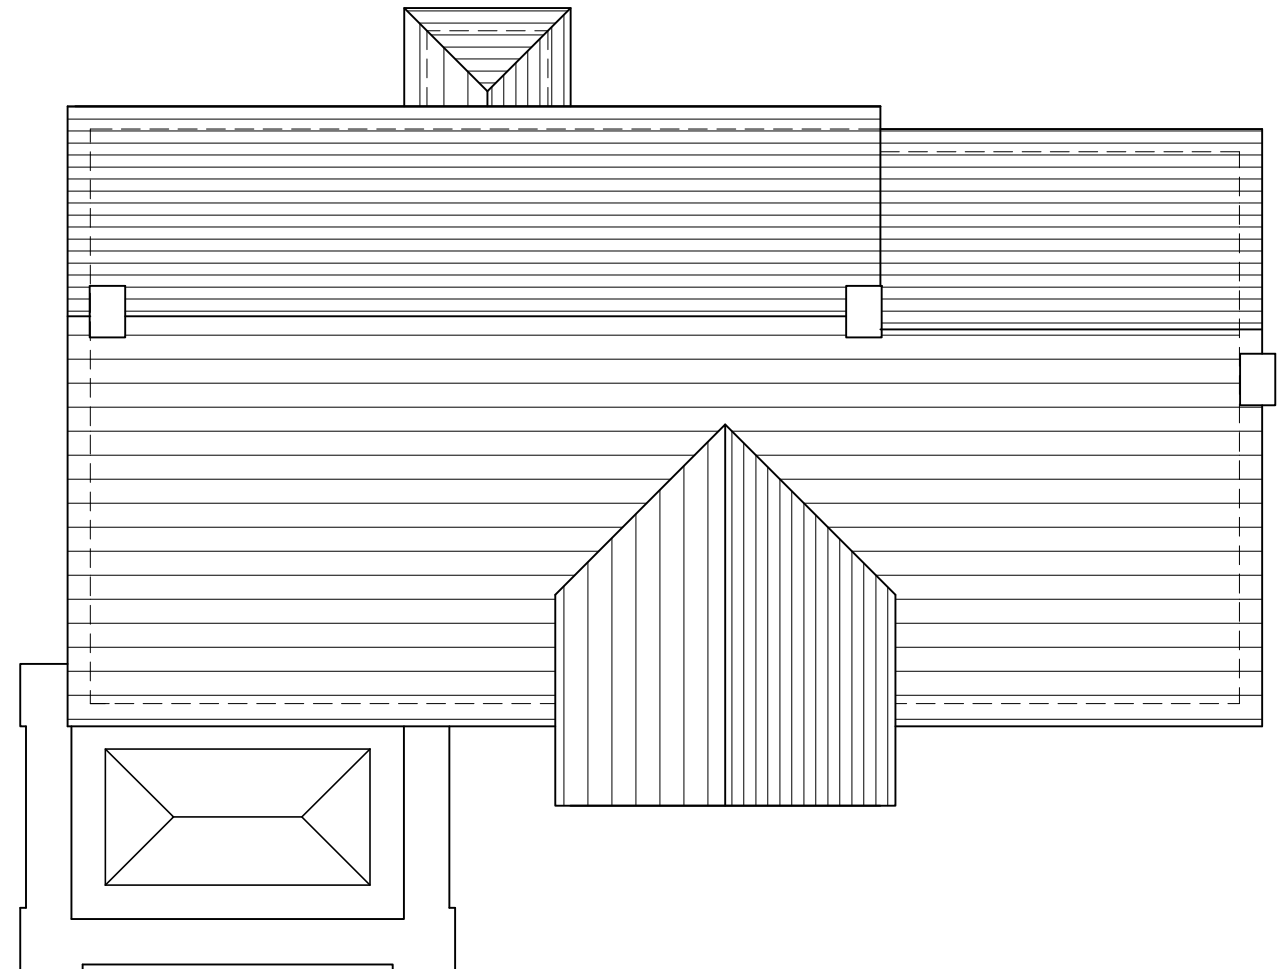

PROPOSED ROOF PLAN 1:100@A3

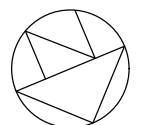

Clifton  
ARCHITECTS

SUNNYSIDE NAISH LANE

PROPOSED PLANS

amanda@cliftonarchitects.com  
07775 530721

DRAWN  
AW  
DATE  
DEC 21

SCALE(S)  
1:100  
A3

JOB No.  
10.21

DWG No.  
PL10

