




1:100

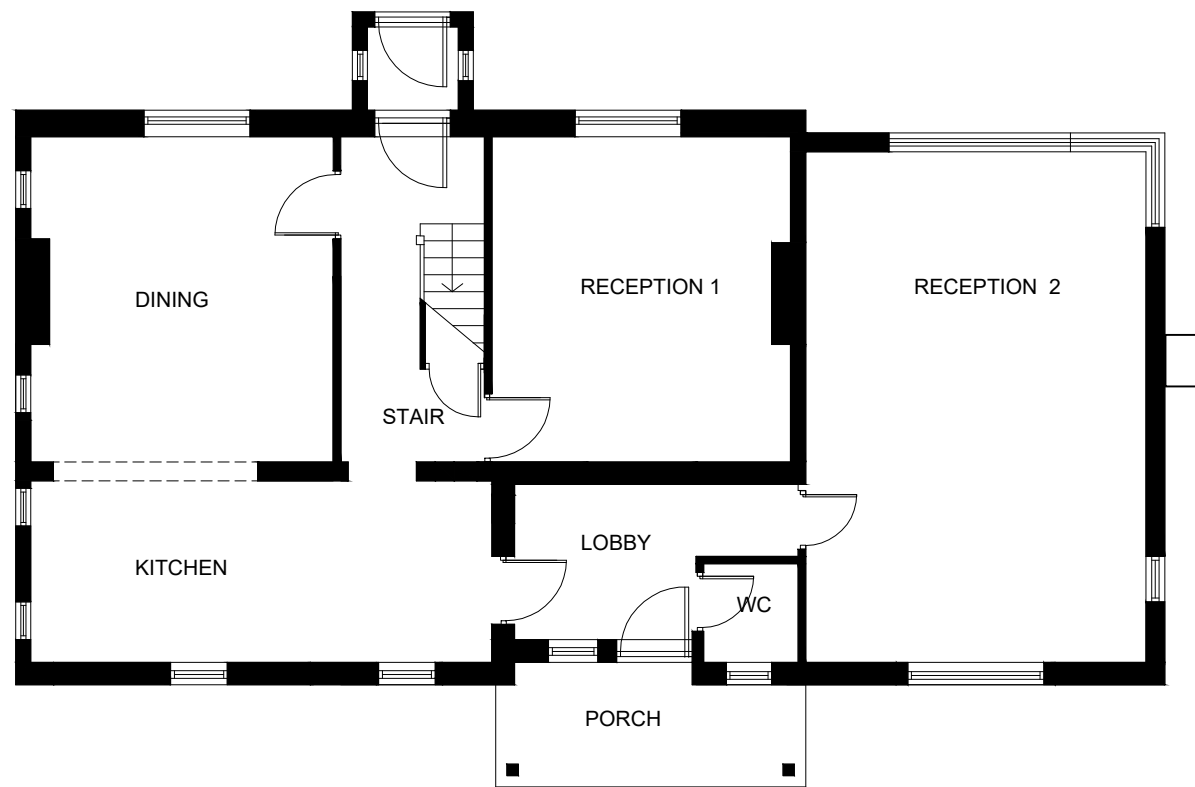

EXISTING GROUND FLOOR PLAN 1:100@A3

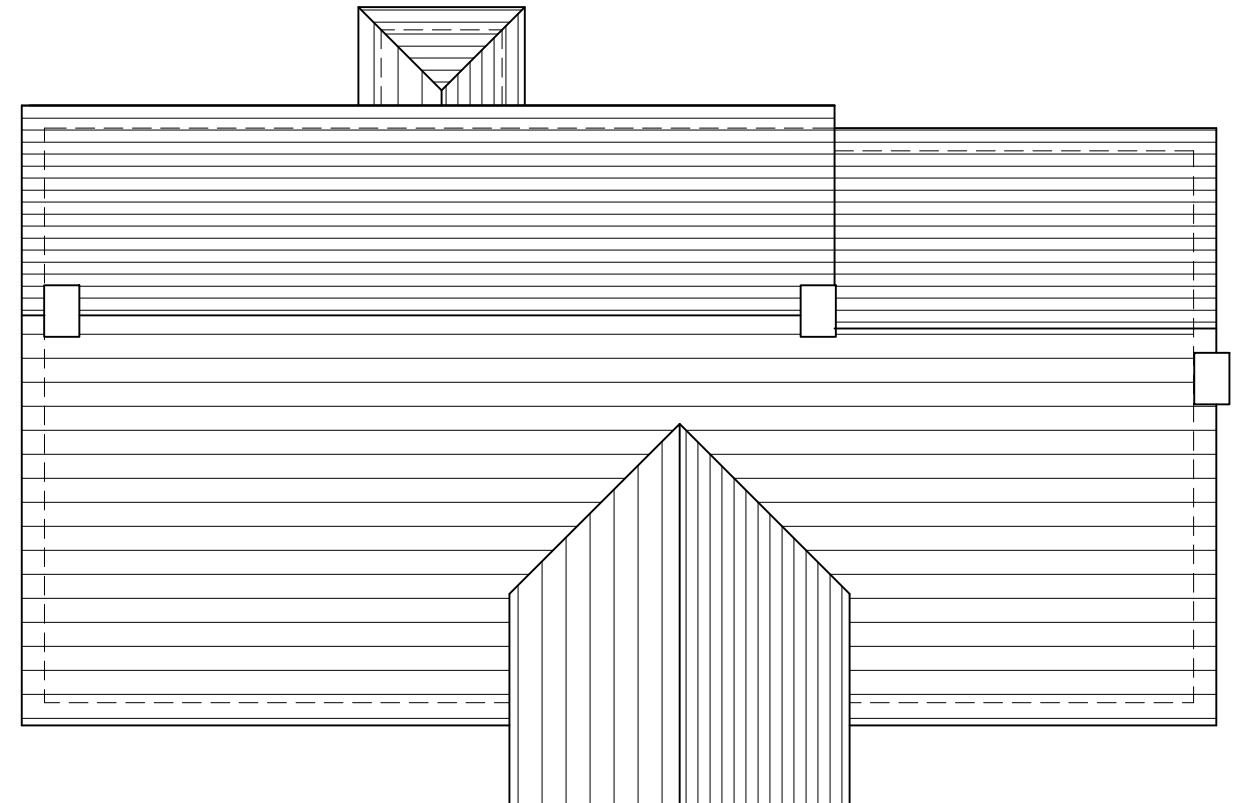

EXISTING ROOF PLAN 1:100@A3

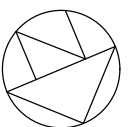

Clifton
ARCHITECTS

SUNNYSIDE NAISH LANE

EXISTING PLANS

amanda@cliftonarchitects.com
07775 530721

DRAWN
AW
DATE
DEC 21

SCALE(S)
1:100
A3

JOB No.
10.21

DWG No.
EX10

--	--	--	--