



The Street, Clapham Village.

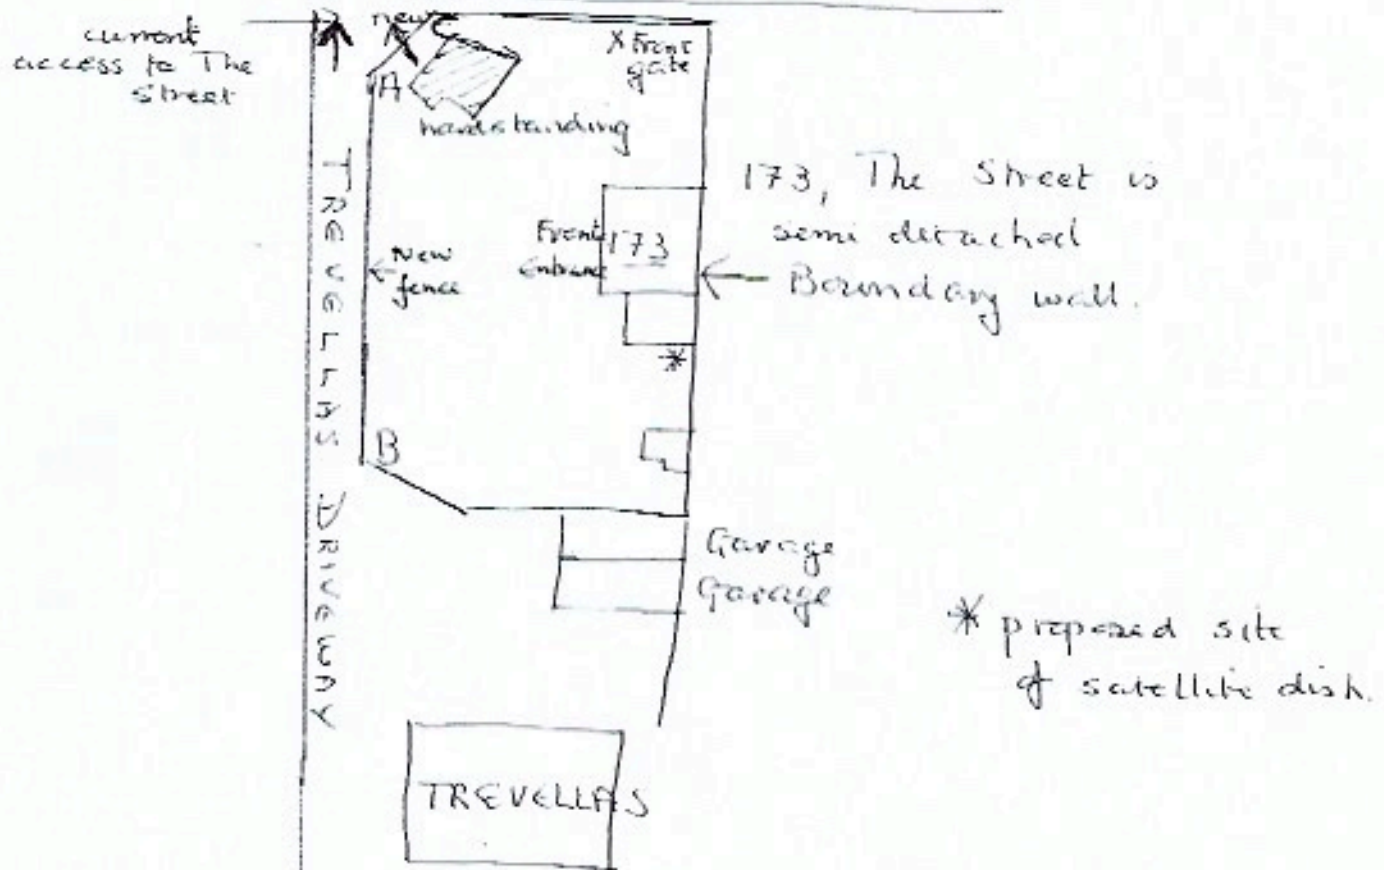

1.) Remove very old fence between A and B and replace with new fencing. Height 1.5 metres.

2.) Remove fencing between A and C and replace with inward opening gates to allow access into/out of garden of 173. Height 1.52 metres.

3.)  Proposed new hard standing area no greater than 5 metres square