

Copyright ©
This drawing and the information contained therein is issued in confidence and is the copyright of GTCE Civil & Structural Consulting Engineers. Disclosure of this information to Third Parties and unauthorised copying or replication of this data without approval is forbidden.

GENERAL:

1. ALL DRAWINGS & SPECIFICATIONS ARE SUBJECT TO PLANNING & BUILDING REGULATIONS APPROVAL AS A CONSEQUENCE UNTIL A PLANNING & BUILDING REGULATIONS NOTICE OF DECISION IS ISSUED THEY ARE SUBJECT TO CHANGE AND AMENDMENTS
2. ALL THIRD PARTY INFORMATION INCLUDING FRA, DESIGN & ACCESS STATEMENTS, STRUCTURAL CALCULATIONS, ARE SUBJECT TO PLANNING & BUILDING REGULATIONS AND BY VIRTUE IS ALSO SUBJECT TO CHANGE AND AMENDMENTS
3. UPON FULL PLANNING & BUILDING REGULATIONS APPROVAL A FINAL SET OF DRAWINGS, SPECIFICATIONS AND ANY RELEVANT THIRD PARTY DOCUMENTATION WILL BE ISSUED, UNTIL THAT TIME THE DOCUMENTATION PRESENTED IS FOR INFORMATION ONLY AND ANY WORKS CARRIED OUT WITHOUT FORMAL DOCUMENTATION IS AT THE CLIENTS OWN RISK
4. THE DRAWINGS ARE COPYRIGHT AND MUST NOT BE COPIED IN PART OR IN WHOLE UNLESS AGREED IN WRITING BY ADP Ltd
5. ALL DIMENSIONS ARE IN MILLIMETERS UNLESS STATED OTHERWISE
6. DO NOT SCALE FROM THE DRAWINGS
7. ALL DIMENSIONS AND LEVELS ARE TO BE CHECKED BY THE CONTRACTOR PRIOR TO COMMENCEMENT OF WORK, ANY DISCREPANCY SHALL BE REPORTED IMMEDIATELY TO ADP / GTCE
8. THE DRAWINGS SHALL BE READ IN ACCORDANCE WITH ALL OTHER CONTRACT DOCUMENTS RELEVANT AT THE TIME OF ISSUE AND DURING THE PERIOD OF THE CONTRACT

Rev	Date	Revisions	By
B	18-01-22	MINOR AMENDMENT FOR PLANNING	CG
A	13-01-22	MINOR AMENDMENT FOR CLIENT	SN



Hull Office: 528 Holderness Road
Kingston Upon Hull
HU9 3DT
Telephone: 01482 782304
Email: info@adpuk.co.uk
Web Site: www.adpuk.co.uk

CLIENT
SWIFT & SON PROPERTY INVESTMENTS LTD

PROJECT
PROPOSED ALTERED EXISTING DROP KERB AND PROPOSED NEW DROP KERB AND ASSOCIATED LANDSCAPING
ROL-TAIRE
HOLMPTON ROAD
HOLLYM
WITHERNSEA
EAST YORKSHIRE
HU19 2QW

TITLE
SITE LOCATION PLAN
EXISTING BLOCK PLAN
PARTIAL LANDSCAPING PLAN
PLAN


Scale: 1:200/100 A1 Date: 13-01-22

Drawn By: S Naylor	Checked: SN	Approved: SN
-----------------------	----------------	-----------------

Status

<input type="checkbox"/> WORKING DRAFT <small>not for issue</small>	<input type="checkbox"/> PRELIMINARY DRAWING <small>not for design</small>
<input type="checkbox"/> DRAFT <small>not for construction</small>	<input checked="" type="checkbox"/> FINAL DRAWING
<input type="checkbox"/> CONSULTATION DRAWING <small>not for construction</small>	<input type="checkbox"/> CONSTRUCTION DRAWING <small>not for construction</small>

Drawing No : J8139-202 Rev: B

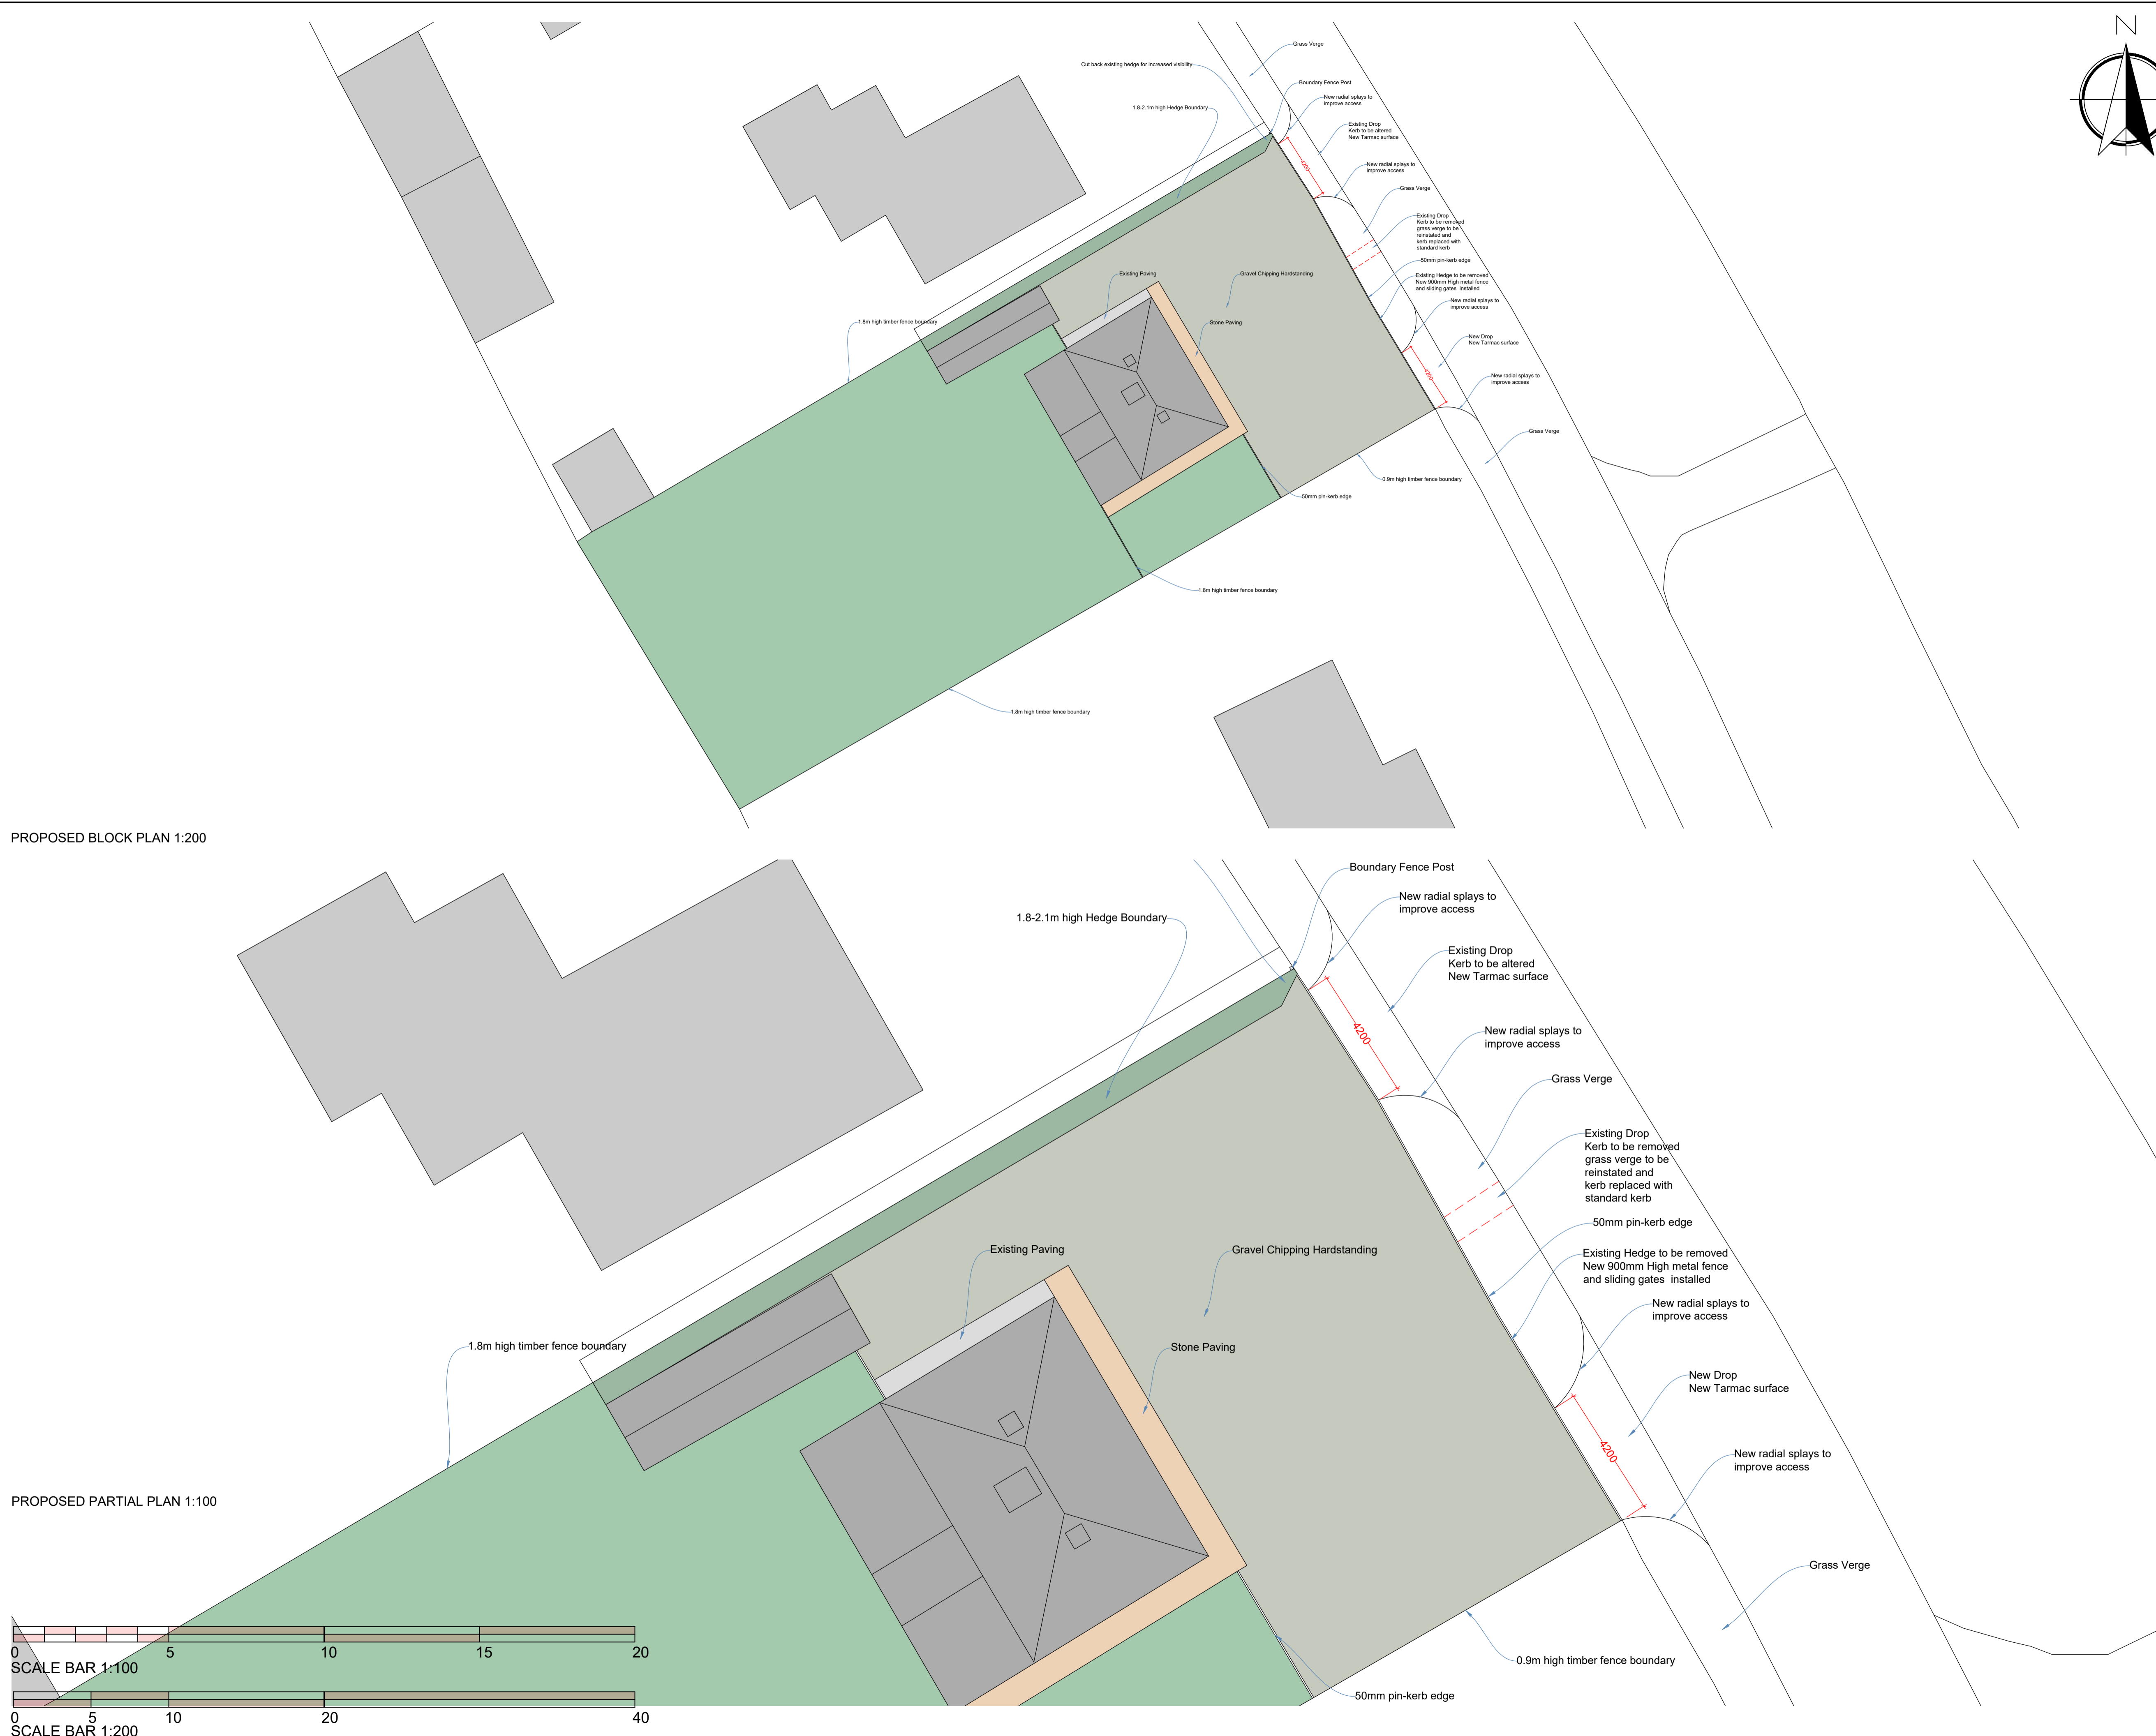

PROPOSED BLOCK PLAN 1:200

PROPOSED PARTIAL PLAN 1:100

