



Rear Elevation



375 Malden Rd
Worcester Park
KT4 7NT

377 Malden Rd
Worcester Park
KT4 7NT




377 Malden Rd
Worcester Park
KT4 7NT

375 Malden Rd
Worcester Park
KT4 7NT



Front Elevation

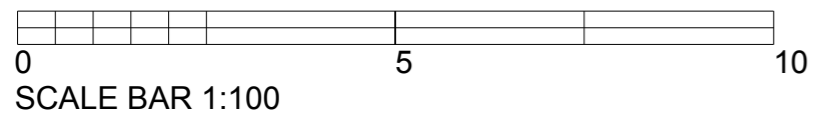

ISO A3 (297 mm x 420 mm)

Printing instruction -
set scale to 100%

- GENERAL NOTES:**
1. The contractor must check all dimensions On site before commencing work
 2. Any discrepancy must be immediately Brought to the attention of the designer
 3. Do not commence work without Structural engineers calculation

Do not duplicate without consent, K.B Architectural Service / Drafts-man®, <https://www.kba-service.co.uk>



REVISION TABLE	NUMBER	DATE	REVISED BY	DESCRIPTION

SHEET TITLE:
Proposed landscape and Street view Front and Rear Elevation

PROJECT DESCRIPTION:
Mr Shahid Ahmad
9 Hillcroft Crescent
Wembley Park
Middlesex
HA9 8EE

DRAWINGS PROVIDED BY:
K.B Architectural Service
Kasun Bandara
<http://www.kba-service.co.uk>
kasun@kba-service.co.uk
T/P_07701071883

DATE:
24/12/2021

SCALE:
1:100

SHEET:
P-8