




Exterior Elevation Front

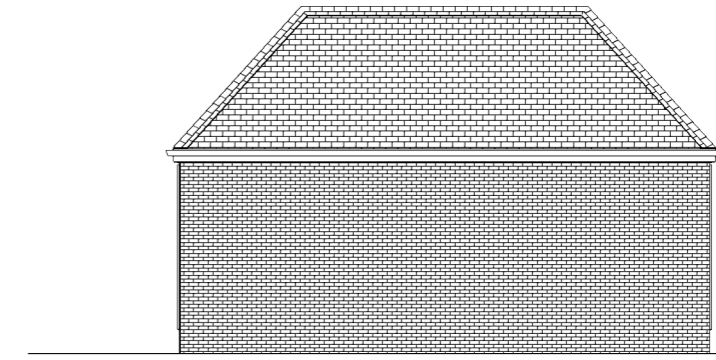


Exterior Elevation Back

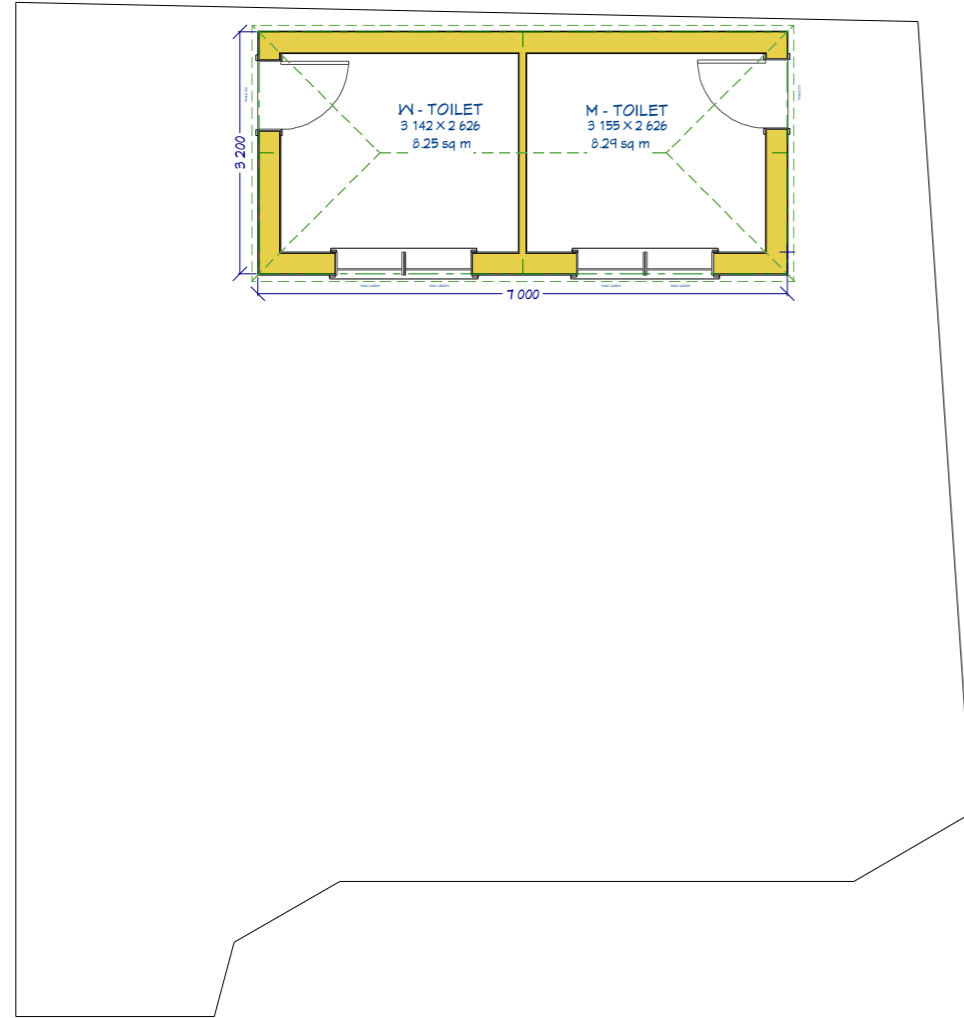

Ground floor

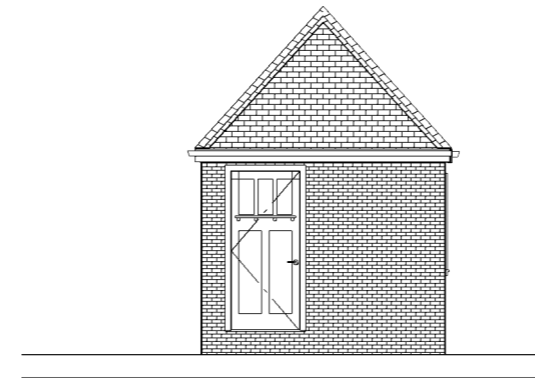

Exterior Elevation Left

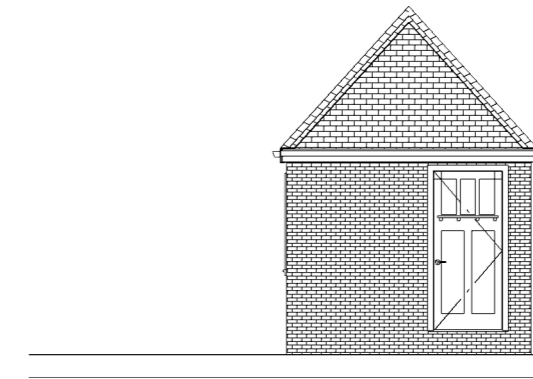

Exterior Elevation Right



SCALE BAR 1:100

ISO A3 (297 mm x 420 mm)

Printing instruction - set scale to 100%

**GENERAL NOTES:**

1. The contractor must check all dimensions On site before commencing work
2. Any discrepancy must be immediately Brought to the attention of the designer
3. Do not commence work without Structural engineers calculation

Do not duplicate without consent, K.B Architectural Service / Drafts-man®, <https://www.kba-service.co.uk>



REVISION TABLE	
NUMBER	DATE

SHEET TITLE:  
Existing Floor/  
Elevation plan.

PROJECT DESCRIPTION:  
Mr Shahid Ahmad  
9 Hillcroft Crescent  
Wembley Park  
Middlesex  
HA9 8EE

DRAWINGS PROVIDED BY:  
K.B Architectural Service  
Kasun Bandara  
<http://www.kba-service.co.uk>  
kasun@kba-service.co.uk  
T/P\_07701071883

DATE:  
03/01/2022

SCALE:  
1:100

SHEET:  
P-1