


Rear Boundry line of the plot



Left Elevation

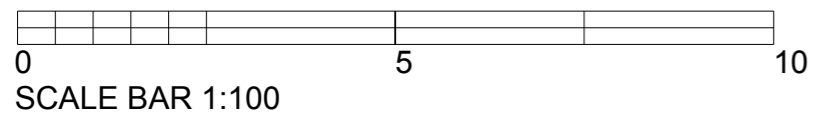

ISO A3 (297 mm x 420 mm)

Printing instruction - set scale to 100%

- GENERAL NOTES:**
1. The contractor must check all dimensions On site before commencing work
 2. Any discrepancy must be immediately Brought to the attention of the designer
 3. Do not commence work without Structural engineers calculation

Do not duplicate without consent, K.B Architectural Service / Drafts-man®, <https://www.kba-service.co.uk>



NUMBER	DATE	REVISION BY	DESCRIPTION

SHEET TITLE:
**Proposed Street view
Left and Right Elevation**

PROJECT DESCRIPTION:
Mr Shahid Ahmad
9 Hillcroft Crescent
Wembley Park
Middlesex
HA9 8EE

DRAWINGS PROVIDED BY:
K.B Architectural Service
Kasun Bandara
<http://www.kba-service.co.uk>
kasun@kba-service.co.uk
T/P_07701071883

DATE:

24/12/2021

SCALE:

1:100

SHEET:

P-9