

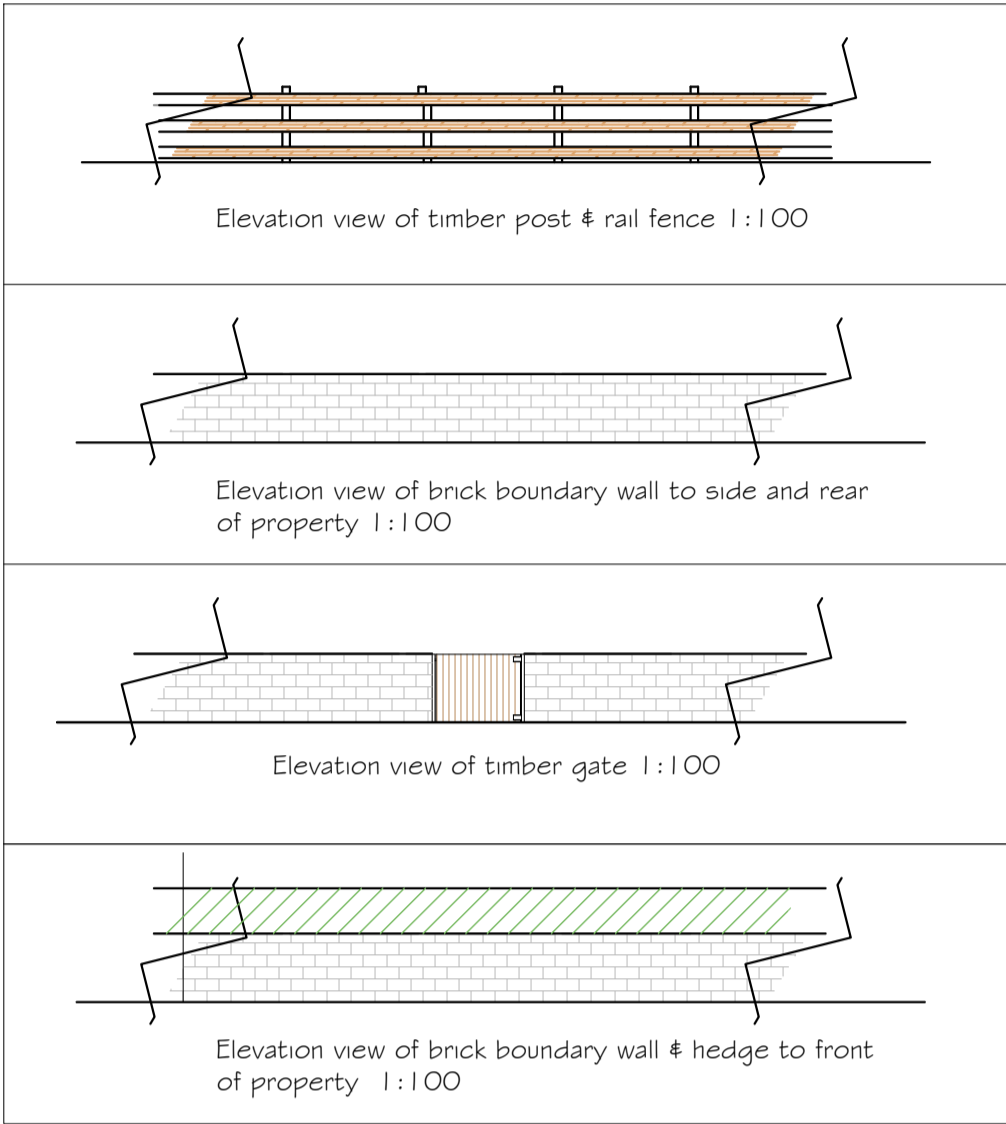


BOUNDARY STRUCTURES & LANDSCAPING PLAN PLAN 1:100

ELEVATIONS 1:100

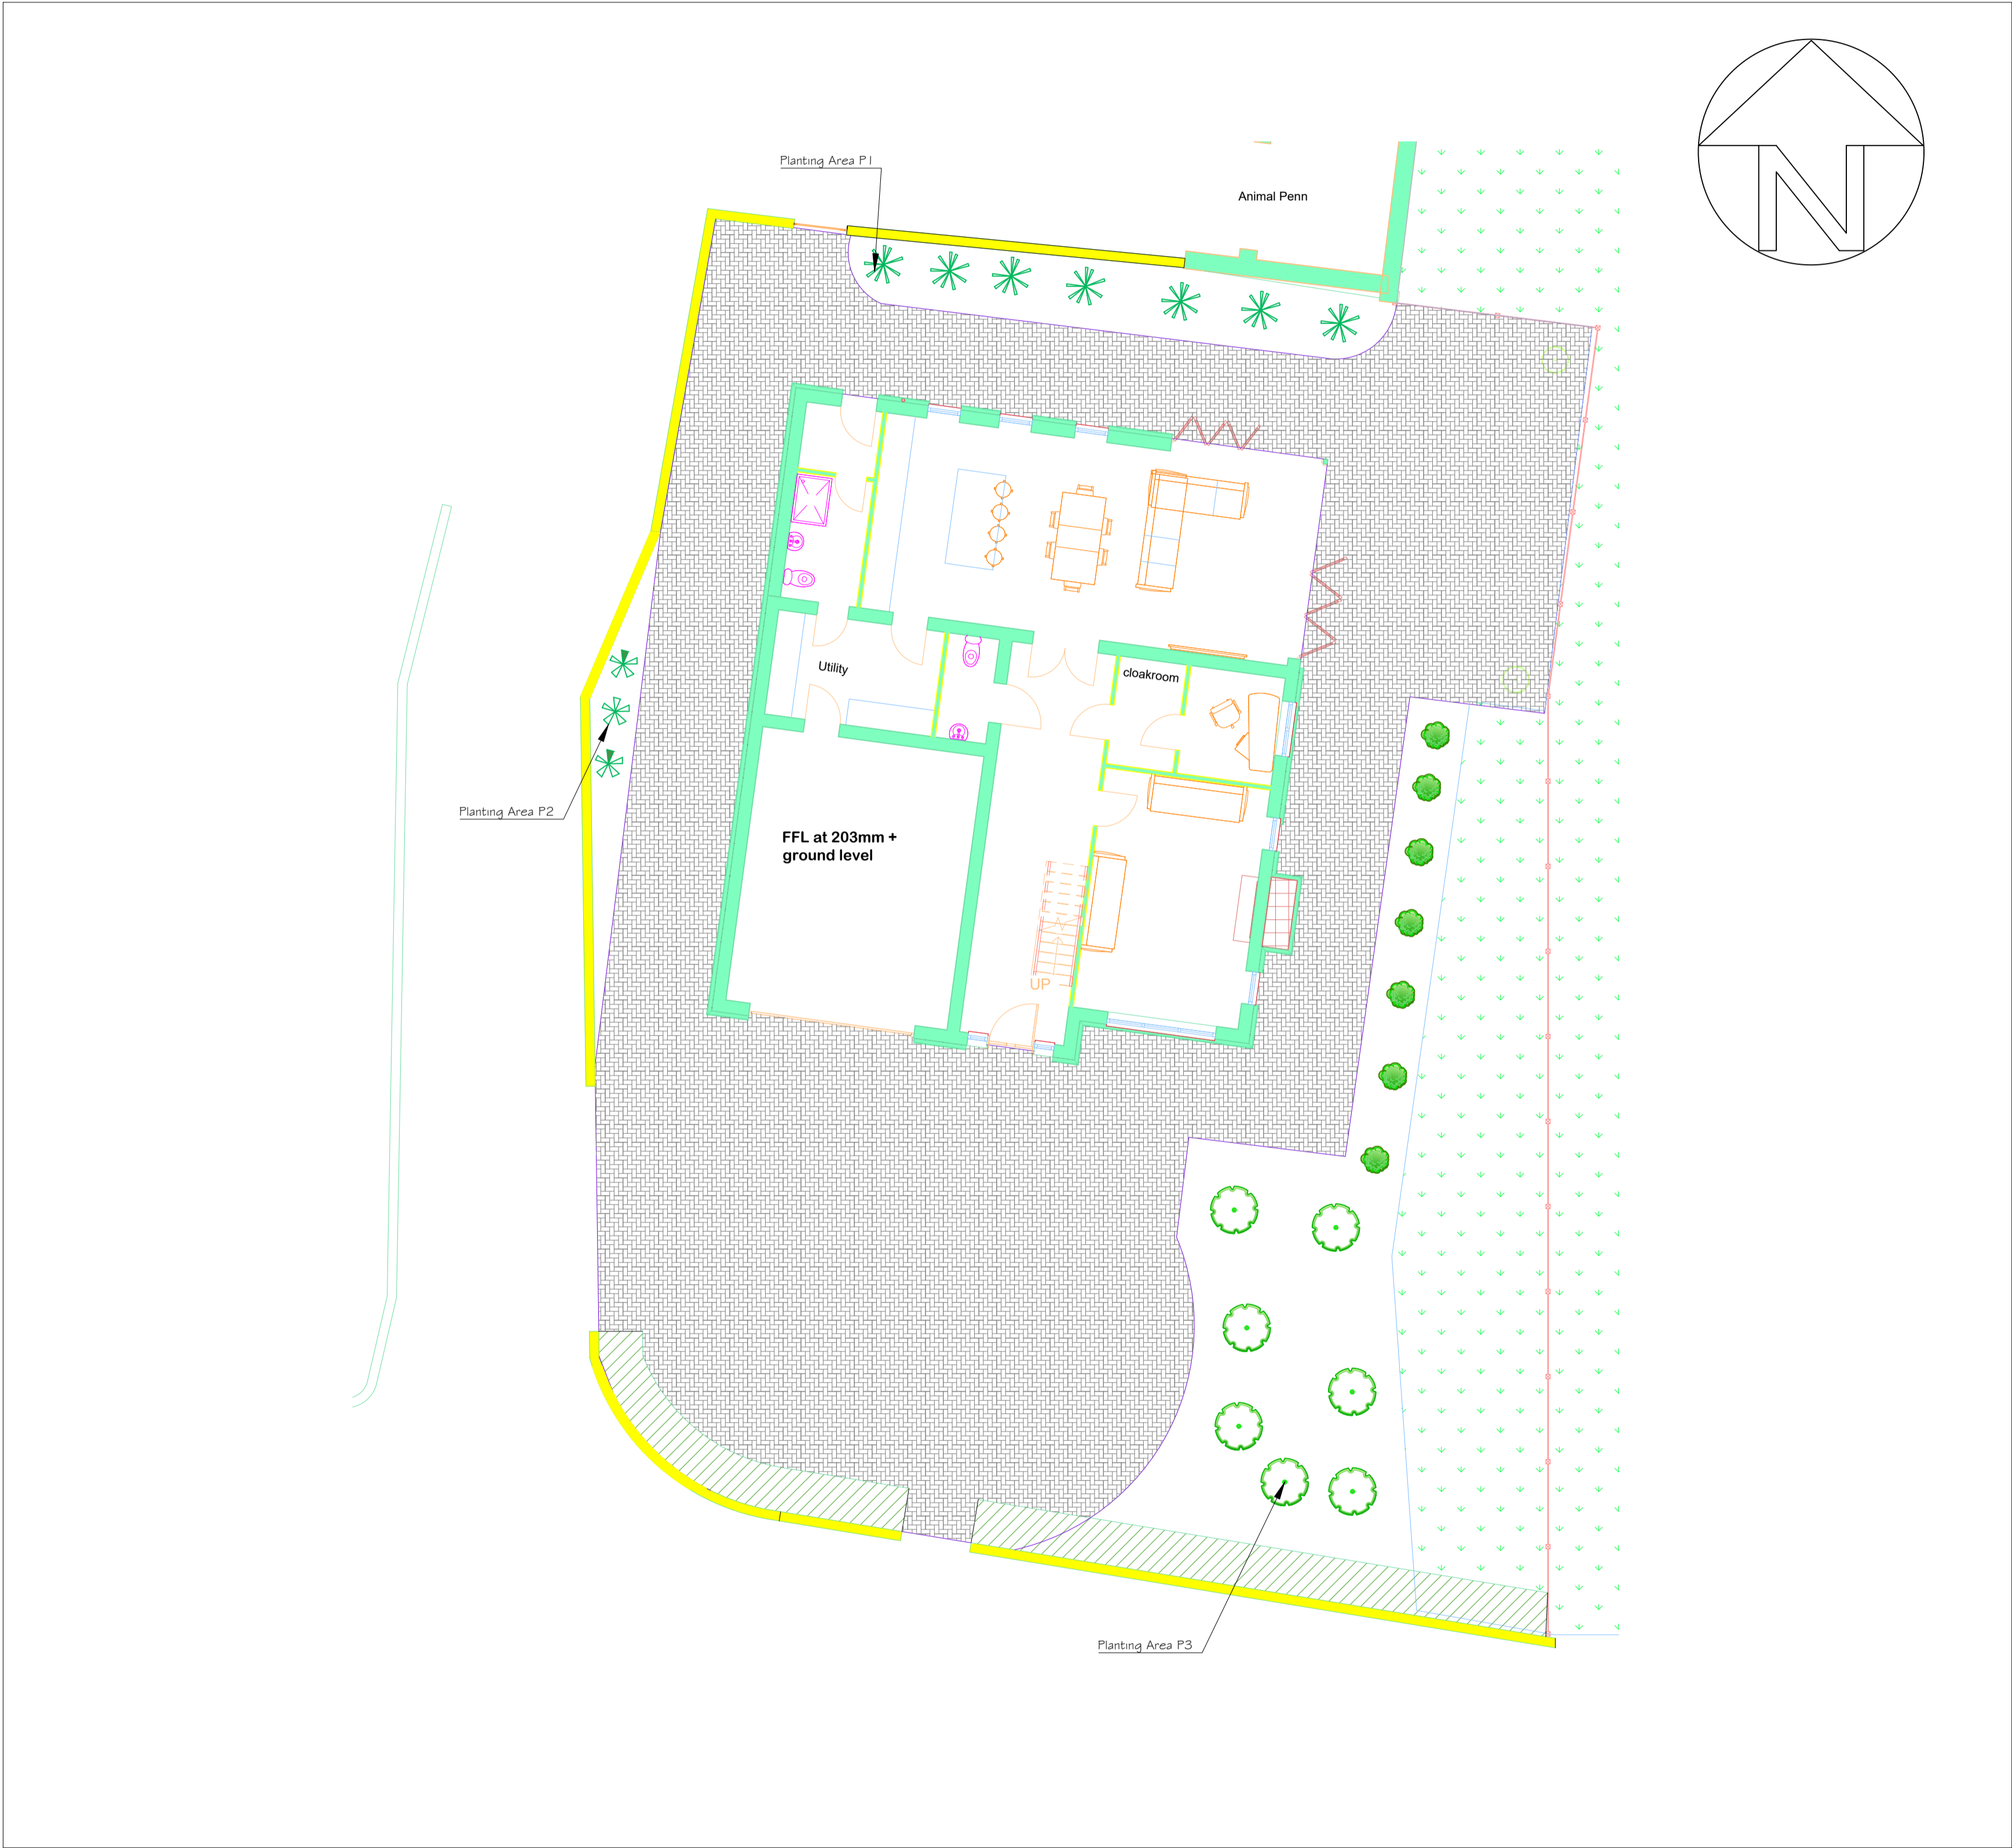

Key to Boundary Structures & Landscaping

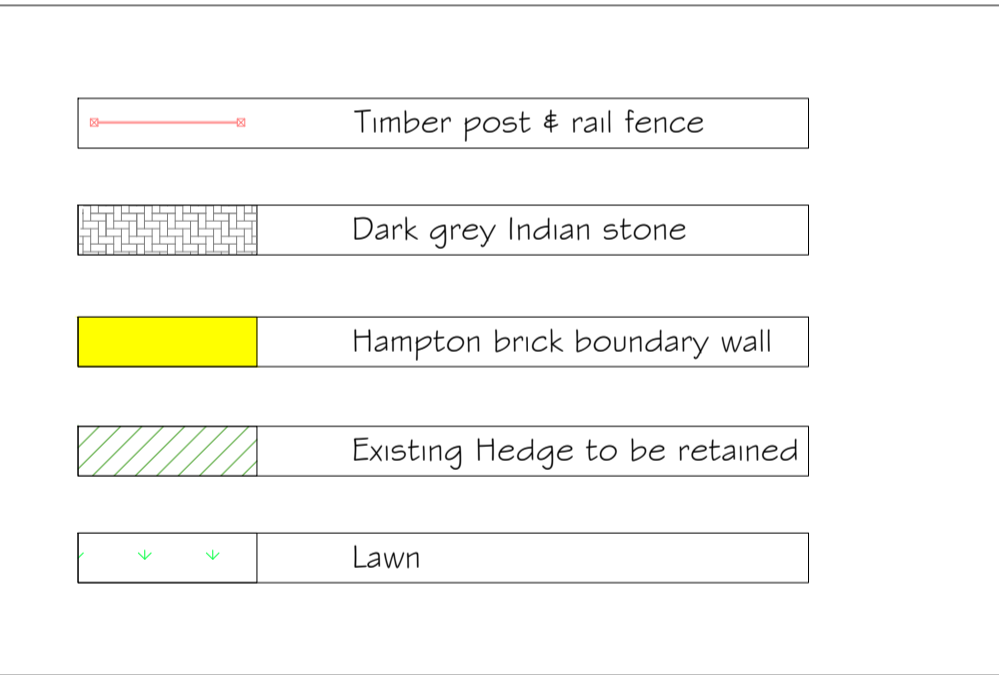

<b>DRAWN BY:</b>  5 Bobbin Mill Cottages, Stubbins Lane, Claughton-on-Brock, Preston. PR3 0PL Telephone 01995 640135 Mobile 07813 296 287 e-mail: mel@mlplanning.co.uk	<b>CLIENT:</b> MR CARL HOLT <b>PROJECT:</b> DISCHARGE OF CONDITIONS ON PLANNING PERMISSION 149/00001/FUL <b>LOCATION:</b> TRAPP FARM, 176 FLEETWOOD ROAD SOUTH, THORNTON CLEVELEYS LANCASHIRE FY5 5NR	<b>DATE:</b> 12/01/2022 <b>DWG NO.</b> SP/CH/4012 <b>SCALE:</b> 1:100 <b>A1</b>
--	---	--