



THIS DOCUMENT AND ALL INFORMATION CONTAINED HEREIN IS CONFIDENTIAL AND THE INTELLECTUAL PROPERTY OF ADS DESIGN. IT IS DISCLOSED IN CONFIDENCE ON TERMS THAT IT WILL NOT BE DISCLOSED TO ANY THIRD PARTY, USED, SOLD, LOANED, LICENSED OR REPRODUCED IN WHOLE OR IN PART IN ANY MANNER OR FORM FOR MANUFACTURING, TENDERING OR FOR ANY OTHER PURPOSE WITHOUT THE WRITTEN PERMISSION OF ADS DESIGN. © ADS DESIGN

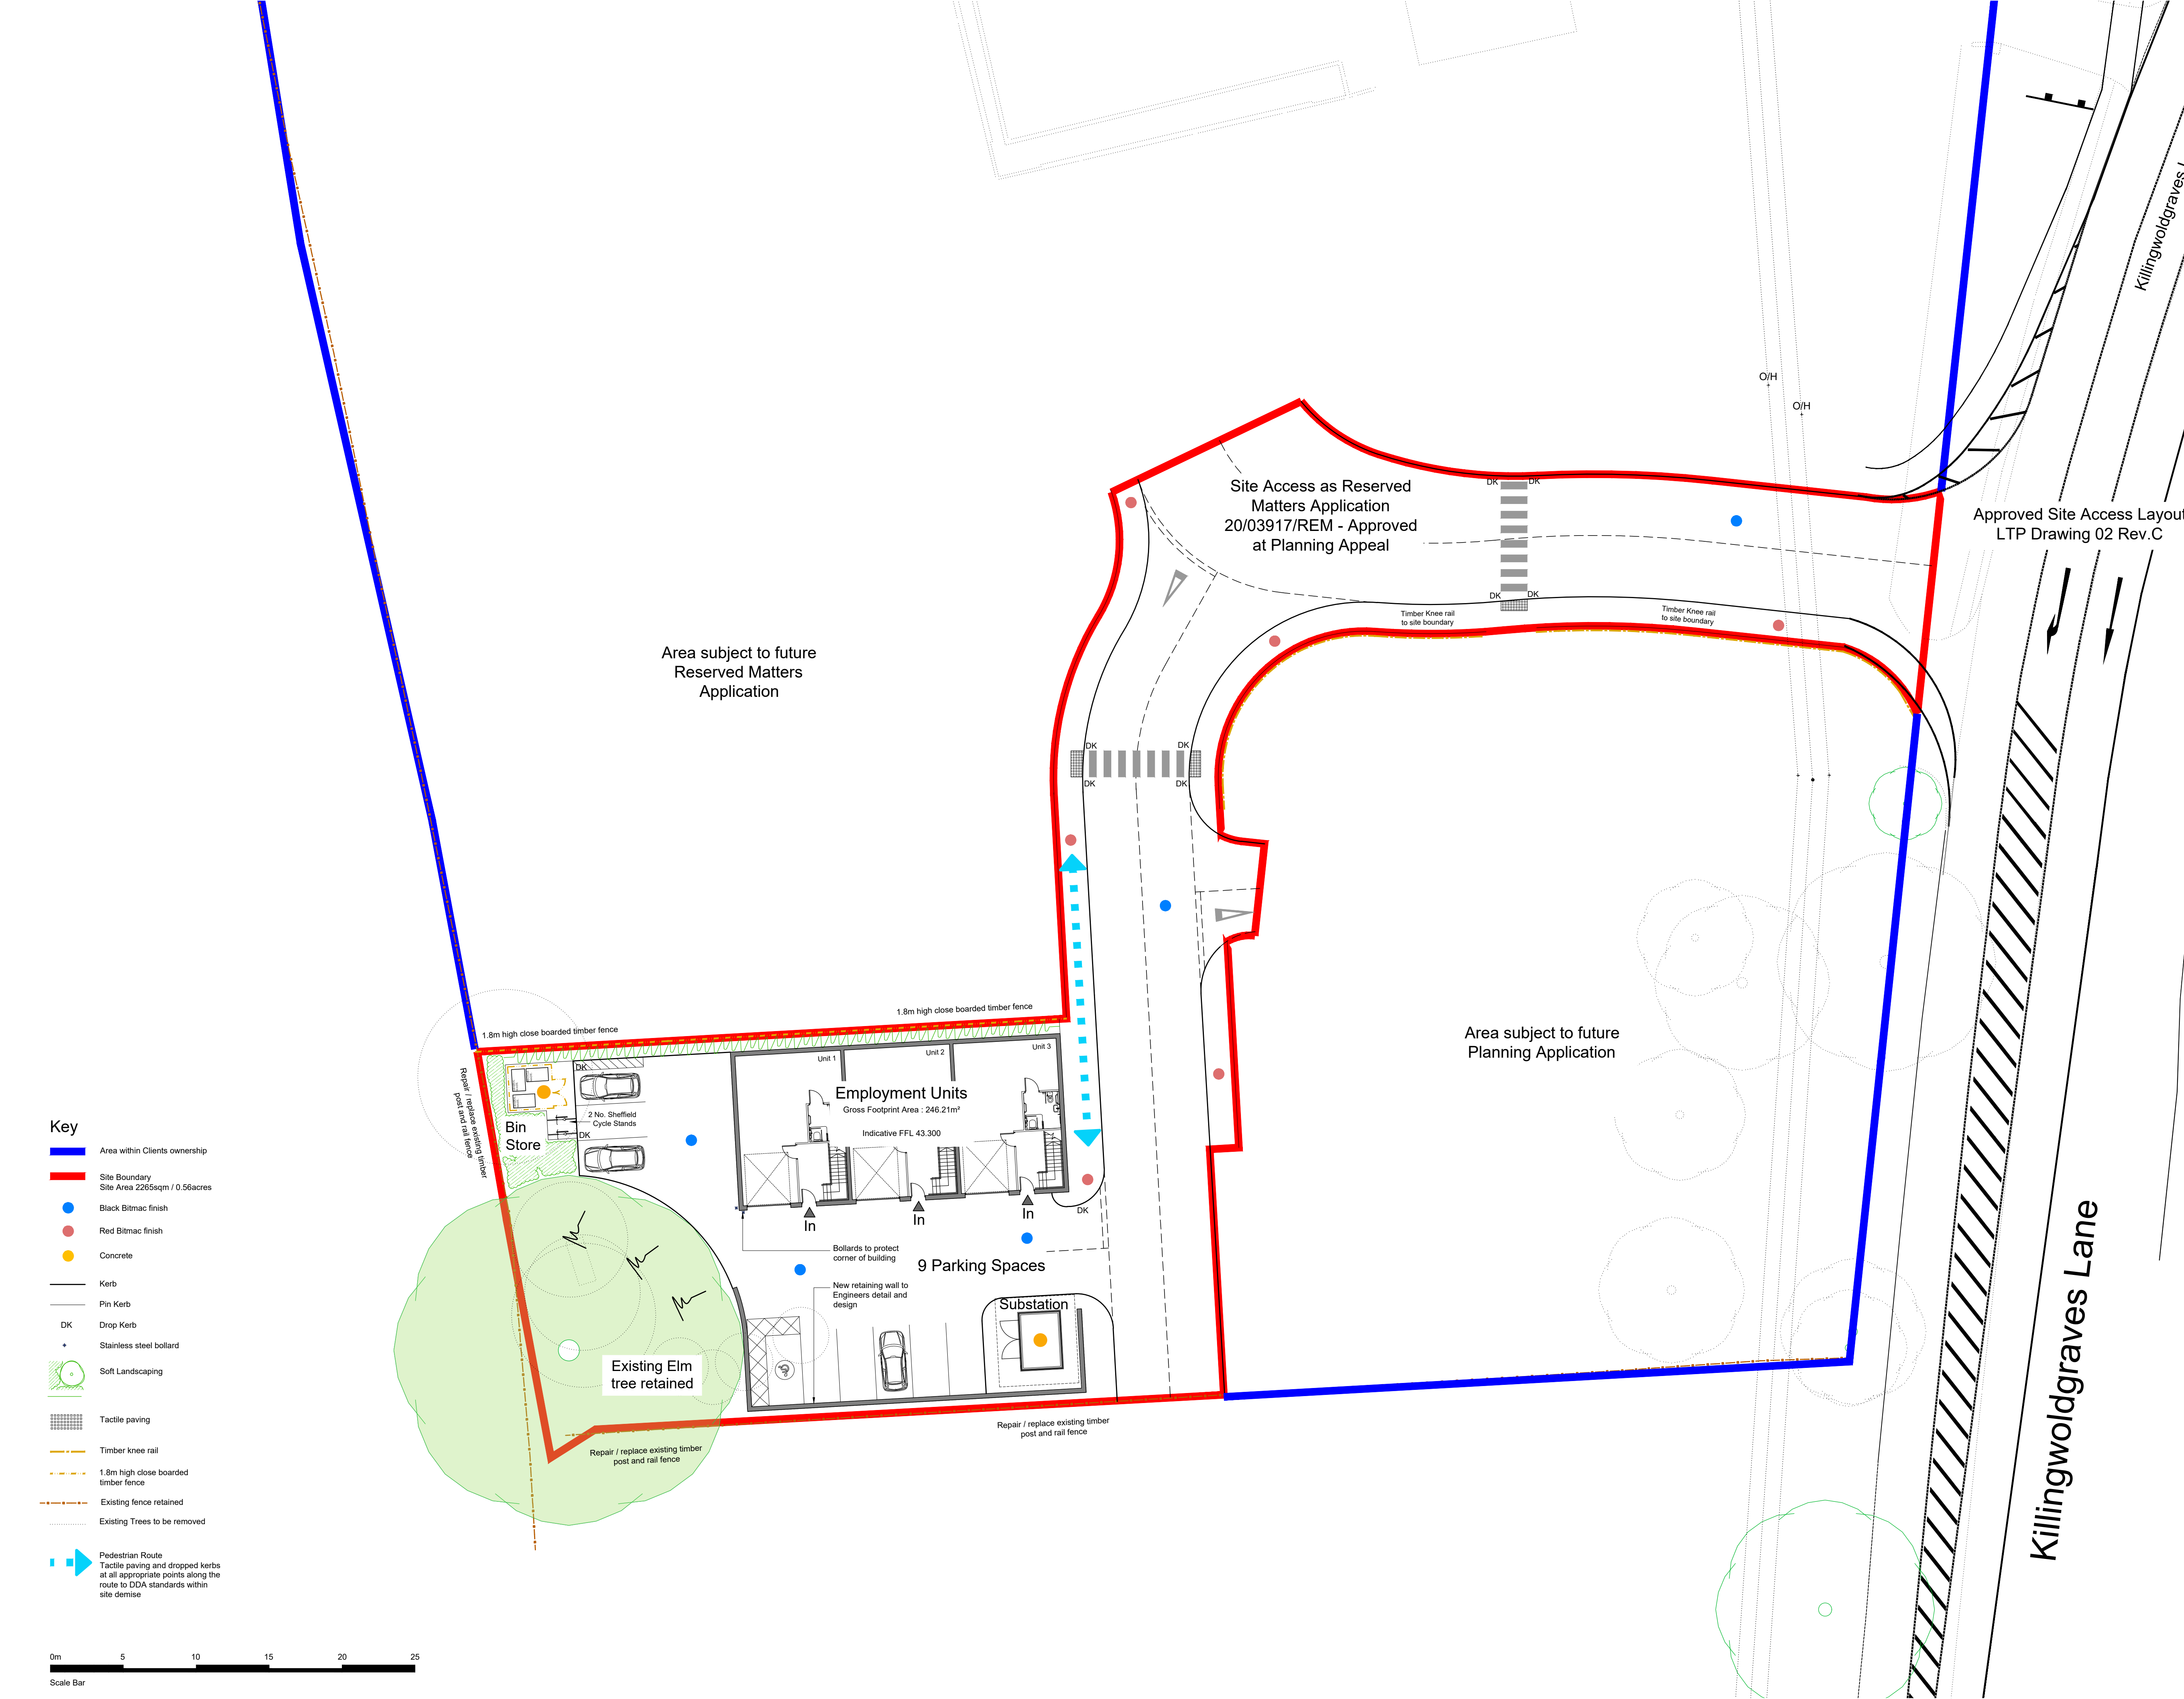

- Key**
- Area within Clients ownership
 - Site Boundary
Site Area 2265sqm / 0.56acres
 - Black Bitmac finish
 - Red Bitmac finish
 - Concrete
 - Kerb
 - Pin Kerb
 - Drop Kerb
 - DK Stainless steel bollard
 - Soft Landscaping
 - Tactile paving
 - Timber knee rail
 - 1.8m high close boarded timber fence
 - Existing fence retained
 - Existing Trees to be removed
 - ▶ Pedestrian Route
Tactile paving and dropped kerbs at all appropriate points along the route to DDA standards within site demise

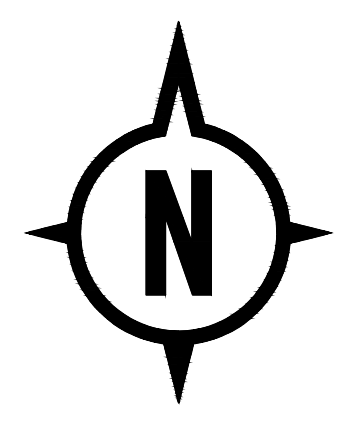

REVISIONS	DATE	DESCRIPTION
D	15.12.21	APPEAL APPROVED TEXT
C	08.12.21	EMPLOYMENT UNITS TEXT
B	25.11.21	CYCLE PARKING ADDED
A	05.11.21	SUBSTATION ROTATED AND RETAINING WALL EXTENDED

CLIENT	LEVEL CAPITAL PROJECTS LTD
PROJECT	KILLINGWOLDGRAVES LANE, BISHOP BURTON HU17 8QX
TITLE	PROPOSED EMPLOYMENT UNITS SITE PLAN
DATE	29.10.21
SCALE	1:200 @ A1
JOB ID	1781
DWG	41d