

Front Elevation


Scale 1:100

Rear Elevation

Scale 1:100


Side Elevation

Scale 1:100

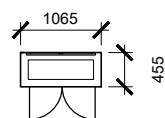

Floor Plan

Scale 1:100

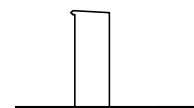


Side Elevation

Scale 1:100

Electric Kiosk ET6 Type

0m 5 10

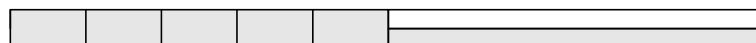

Scale Bar

A 17.01.22
SIDE ELEVATION AND
SCALE BAR ADDED

REVISIONS ^

CLIENT LEVEL CAPITAL
PROJECTS LTD

PROJECT KILLINGWOLDGRAVES
LANE, BISHOP
BURTON, HU17 8QX

TITLE ELECTRIC METER
KIOSK ET6 TYPE

DATE 06.10.21

SCALE 1:100 @ A4

JOB ID 1781

DWG 35a