


This drawing is copyright of CLARK & MASLIN Ltd and may not be copied or reproduced without permission.  
 Figured dimensions are to be taken in preference to scaled dimensions.  
 Large scale drawings to have preference to small scale drawings.  
 Dimensions for fixed-in items are to be checked on site prior to manufacture.

REV	DETAIL OF REVISION	BY	DATE
A	FINALISED FOR PLANNING	BJ	12/01/21

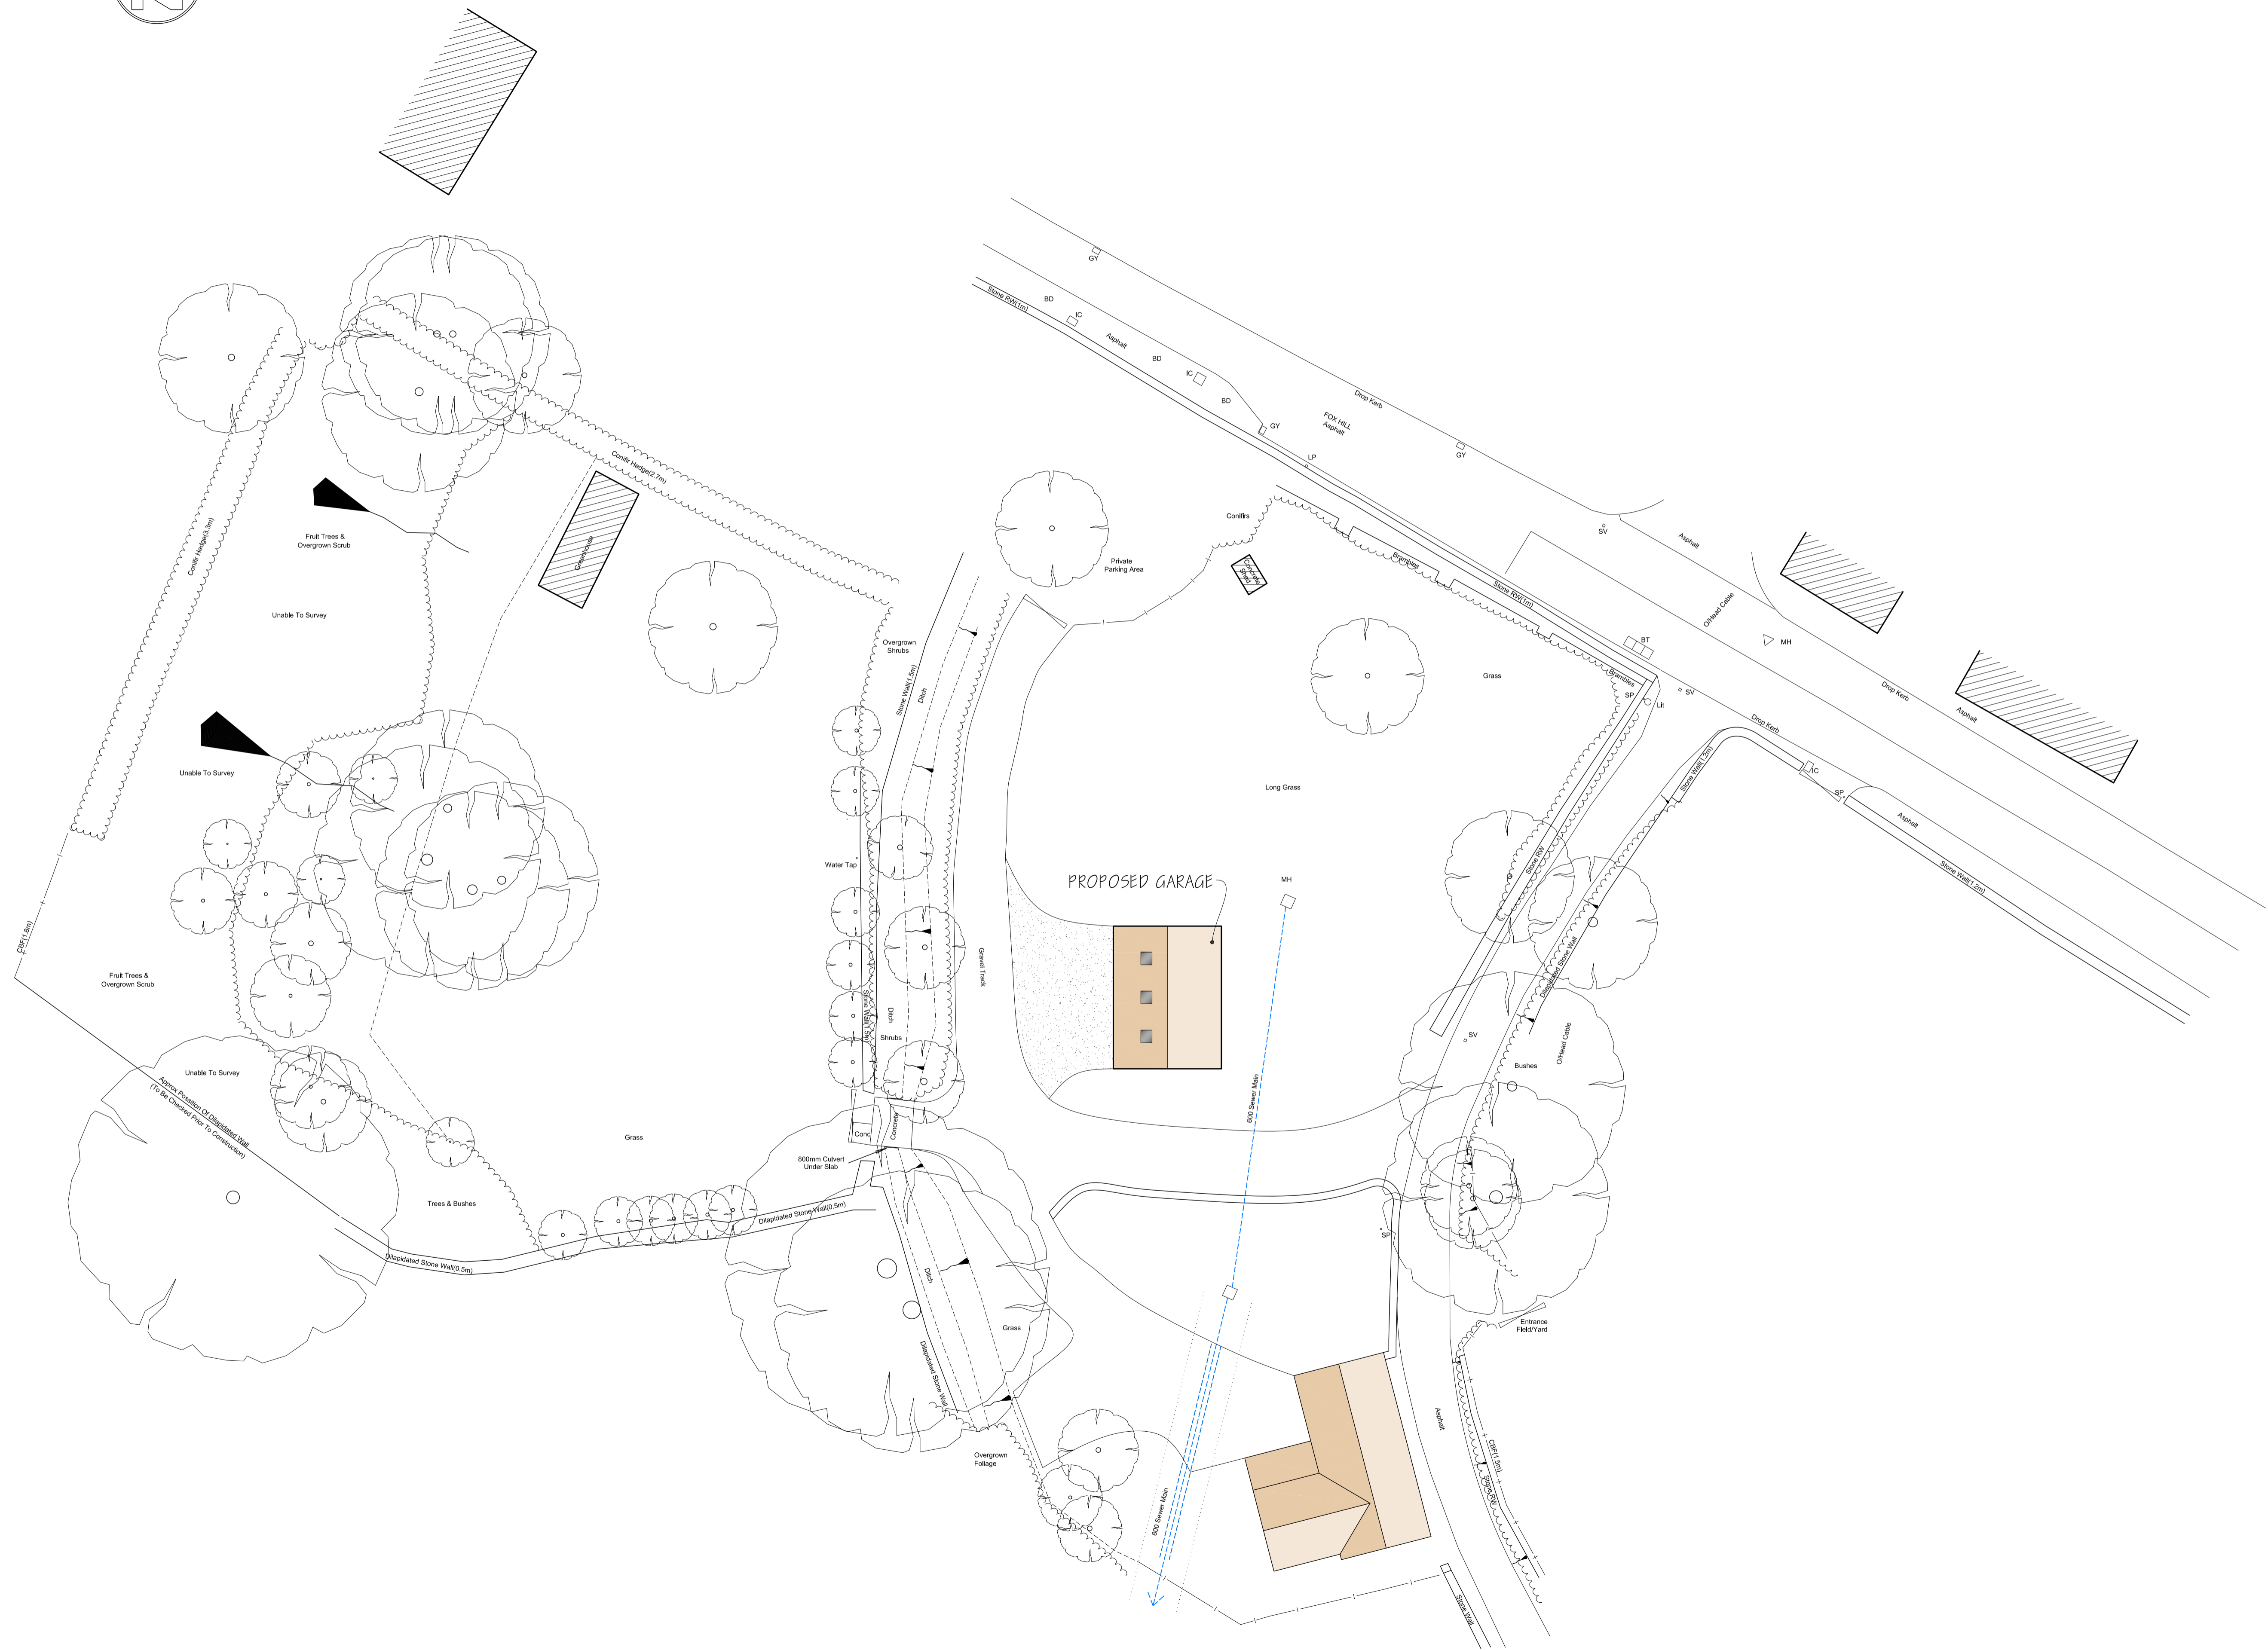

**PLANNING DRAWING**

**CLARK & MASLIN**  
 Unit 5, Charlton Business Park  
 Crudwell Road, Malmesbury  
 Wiltshire, SN16 9RU  
 Telephone: 01666 822911  
 www.clarkandmaslin.co.uk  
 Planning Architecture Conservation

Client MR & MRS S. DRACUP			
Project PROPOSED DOUBLE GARAGE WITH GYM OVER, WINTER BROOK, TETBURY, GLOS. GL8 8XA			
Description PROPOSED BLOCK PLAN			
Scale 1:200	PG Size A1	Drawn DN	Date NOV '21
Drawing No 5284/51	Revision A		