
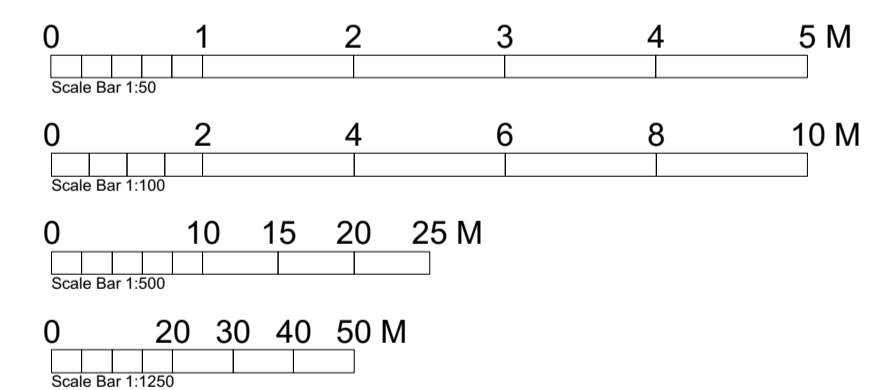
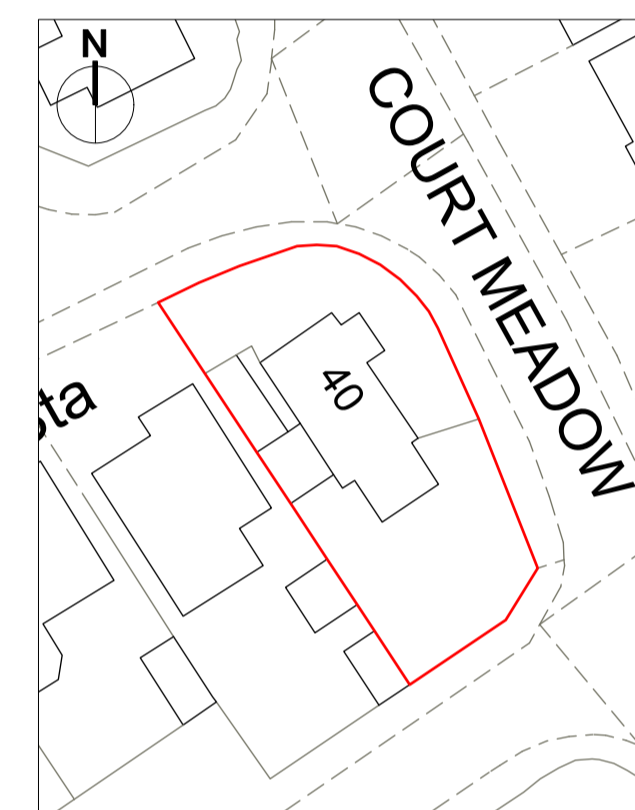
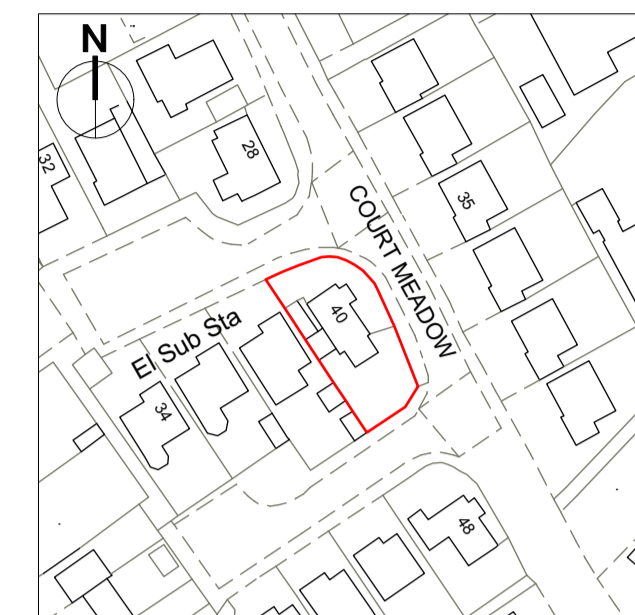
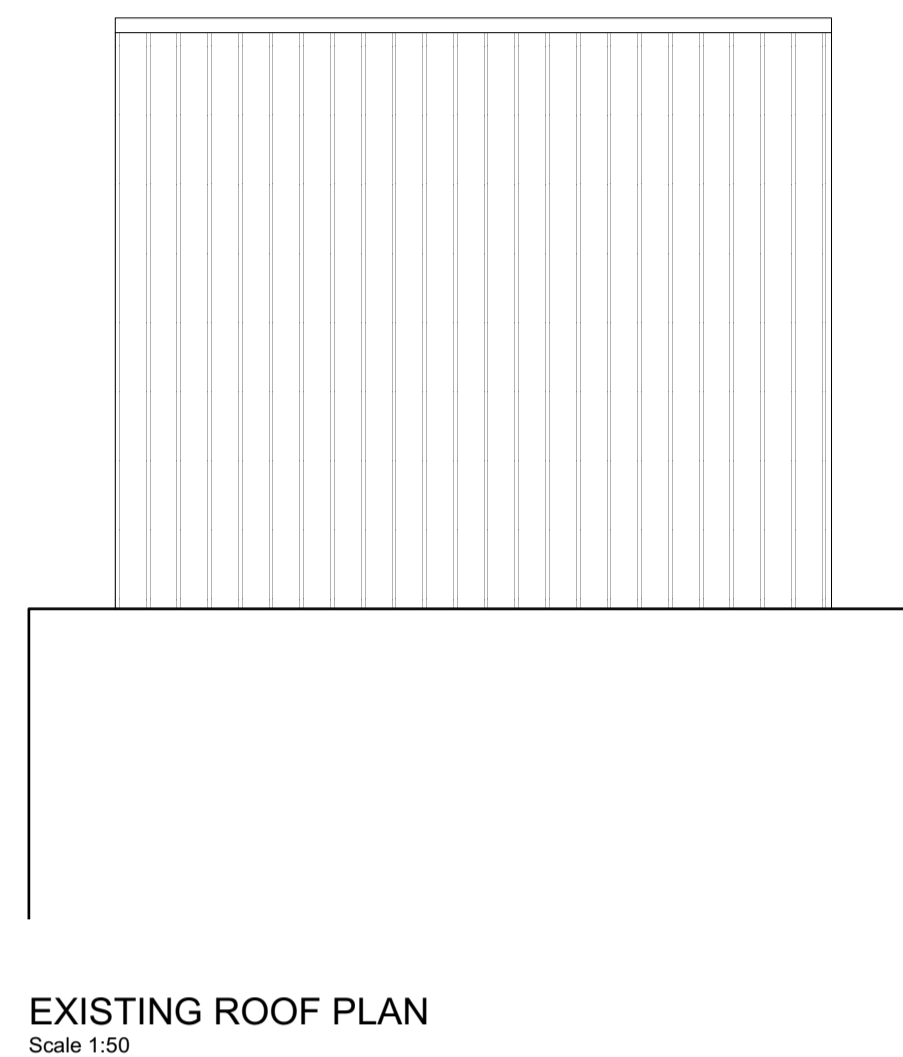


Notes	1 Responsibility is not accepted for errors made by others in scaling from this drawing. All construction information should be taken from figured dimensions only. 2 Any discrepancies are to be reported to the architect. 3 This drawing is copyright. 4 Partial survey undertaken.
Proposed Materials	- Off-white render - Reconstituted stone - Rosewood UPVC casement windows and french doors

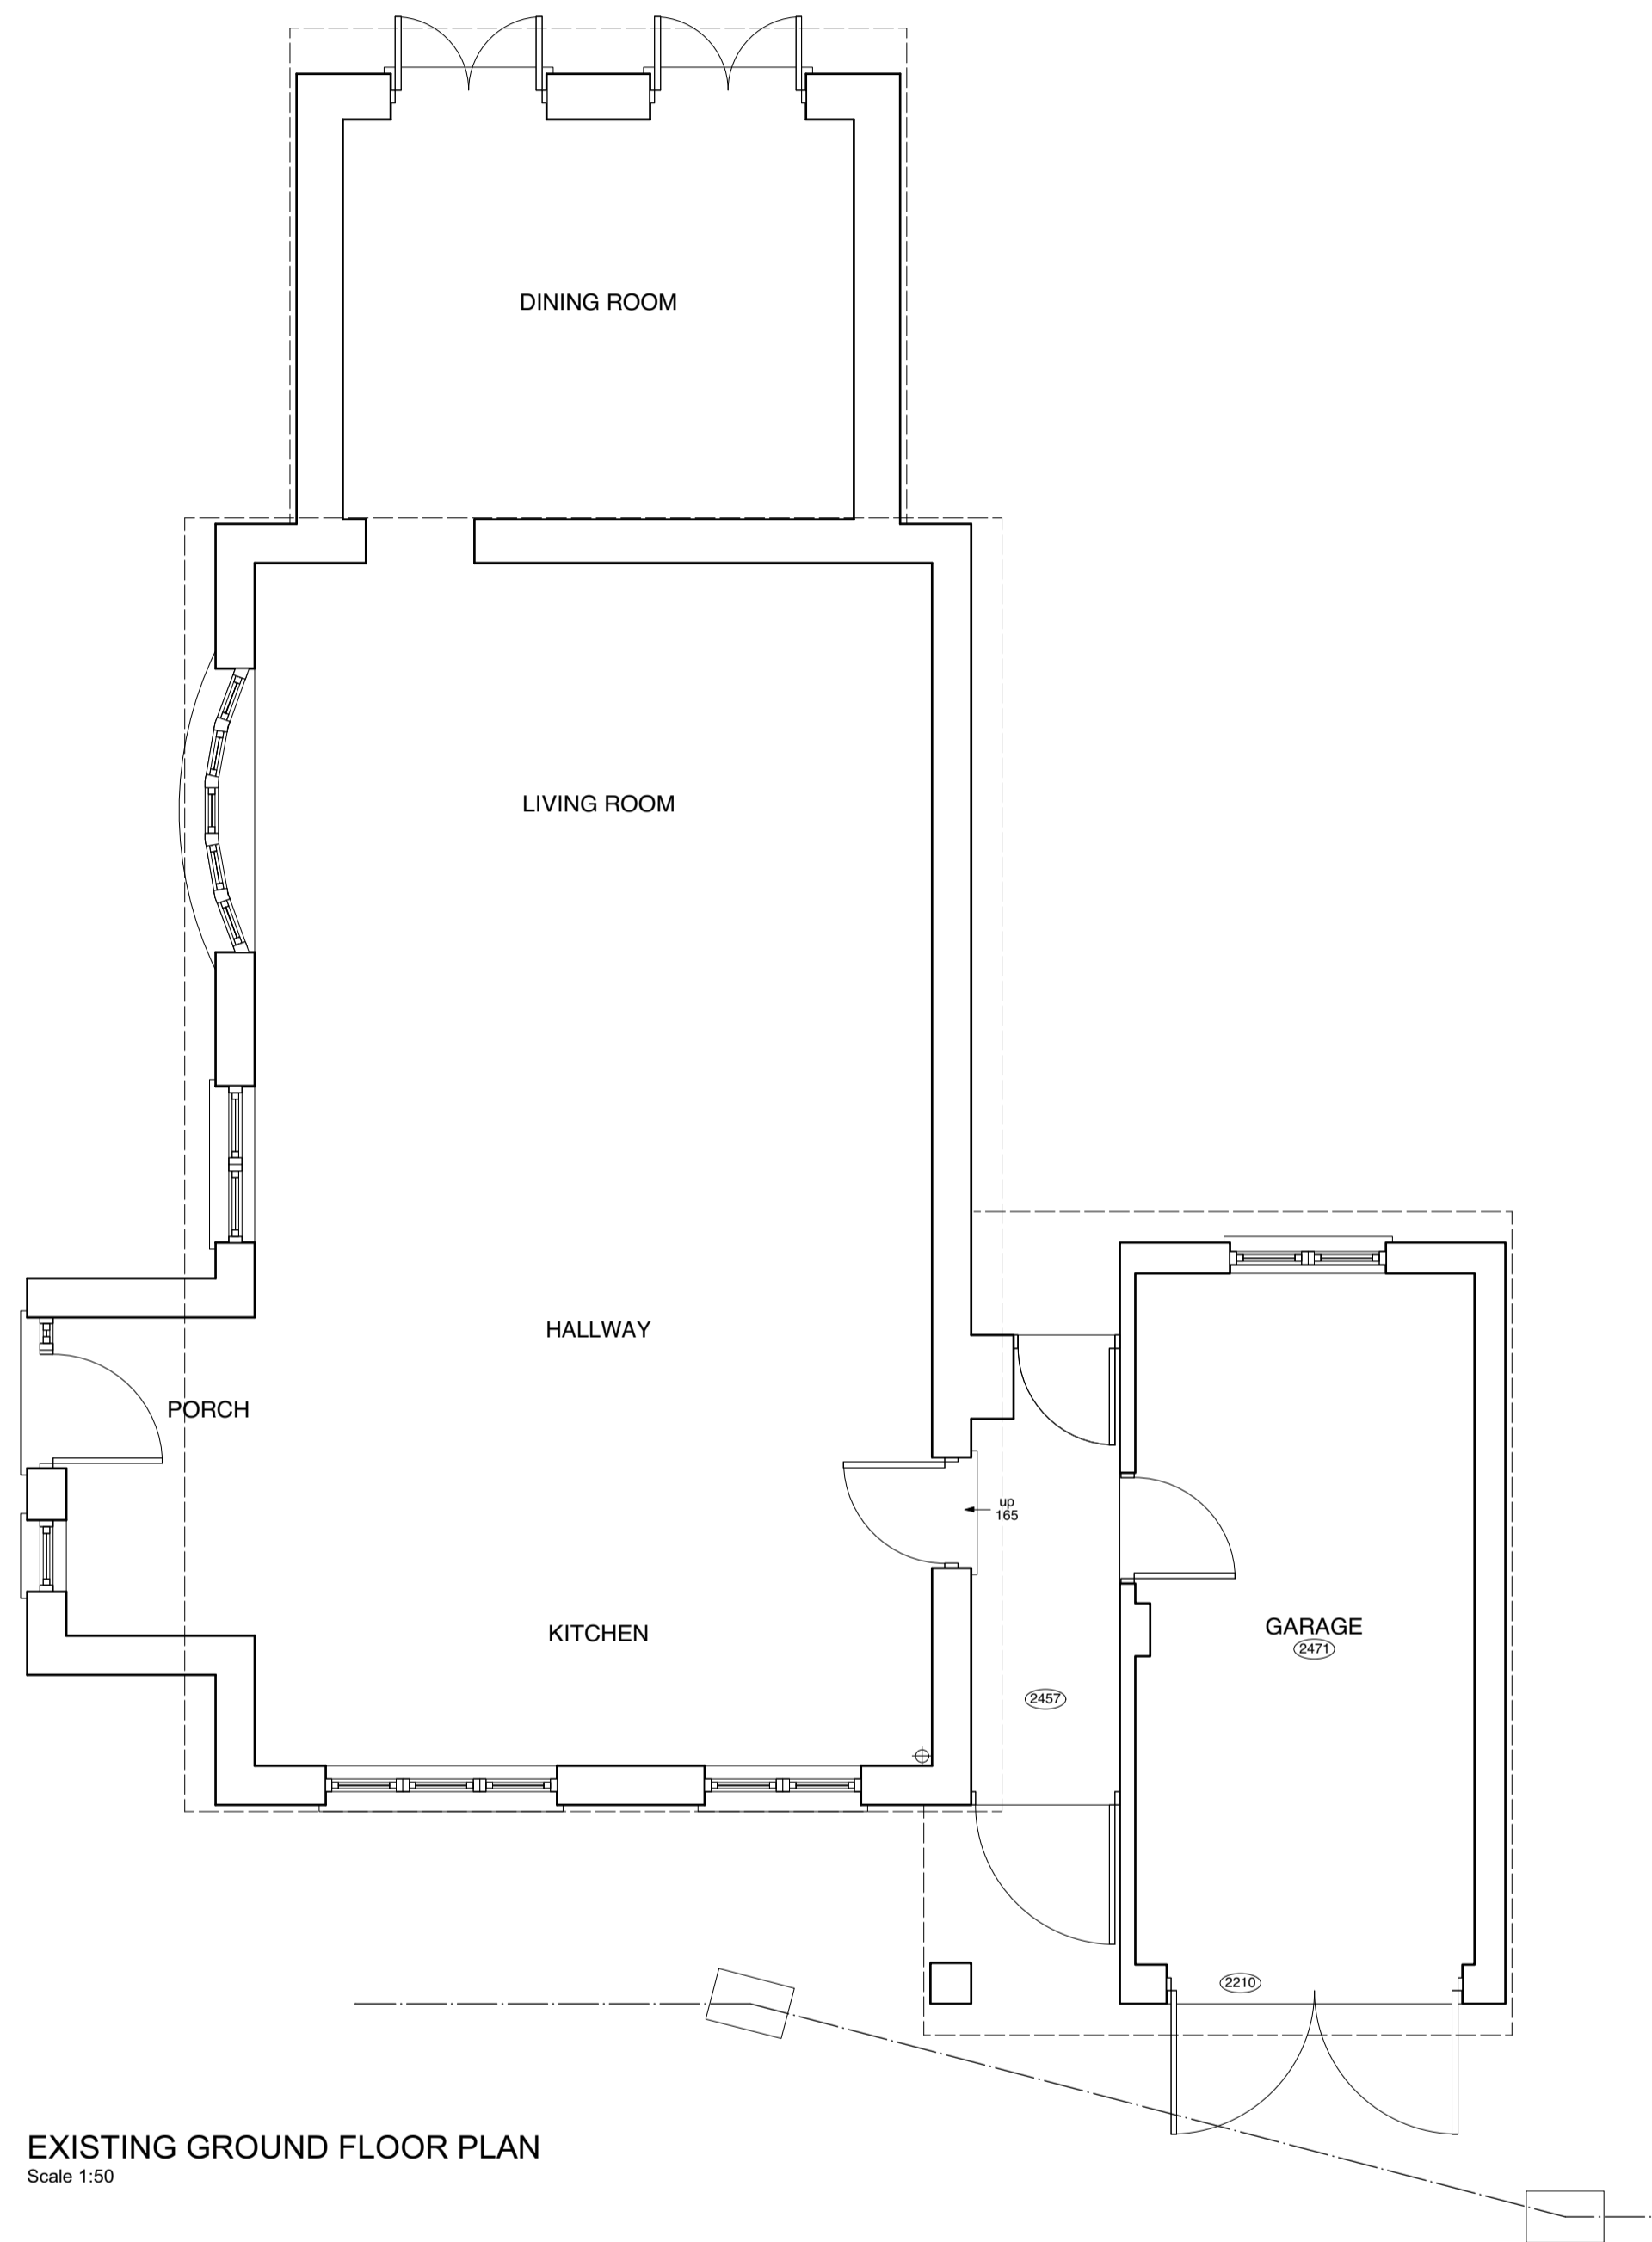

MEA
architects

Project Title	40 Court Meadow, Stone, Berkley, Gloucestershire, GL13 9LR Proposed Kitchen & Dining Room Extension EXISTING PLANS AND ELEVATIONS
Scale	1:50/100/500/1250 @ A1
Drawn	RM
Date	December 2021
Project No.	A2143
Drawing No.	01