



new pantile roof with velux rooflight over cloakroom area.

new gable end in brick and flint to match existing

glass julliette balcony.

PROPOSED

aluminium sliding doors in ral 9002. facing bricks to match existing lbc heathers.



remove side wall to drive area to create more rear garden space

remove conservatory.

EXISTING


PROPOSED AND EXISTING EAST ELEVATIONS AT GABLE COTTAGE, FIELD DALLING ROAD, BALE, NORFOLK.

for MR. & MRS. CHRIS RYAN.

scale 1 : 50 @ A 3.

DRG NO 2022/01/105/7.

MJC ARCHITECTURAL DESIGN LTD

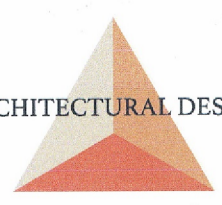

Telephone 07818 033620
 email mjcarchitecturaldesign@gmail.com
 www.barmdesigns.com