



Existing Rear Elevation




Proposed Rear Elevation

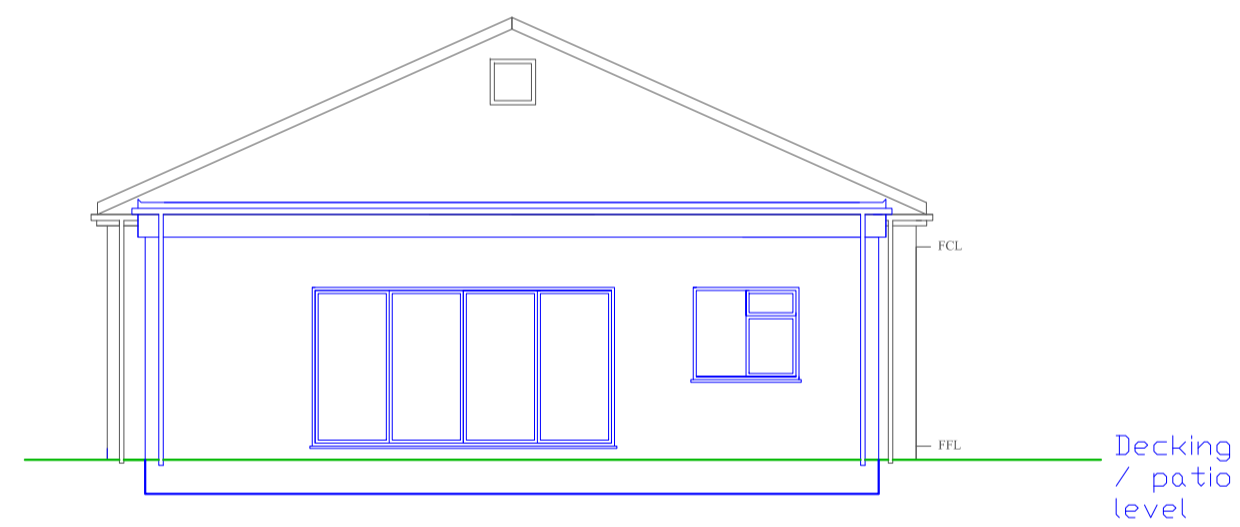


Existing Right Hand (North) Elevation

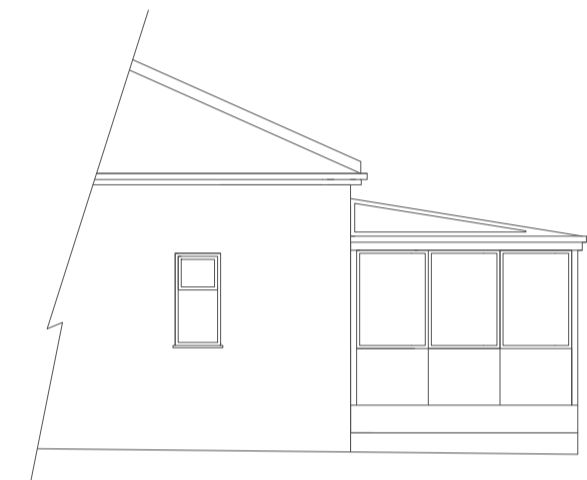


Proposed Right Hand (North) Elevation

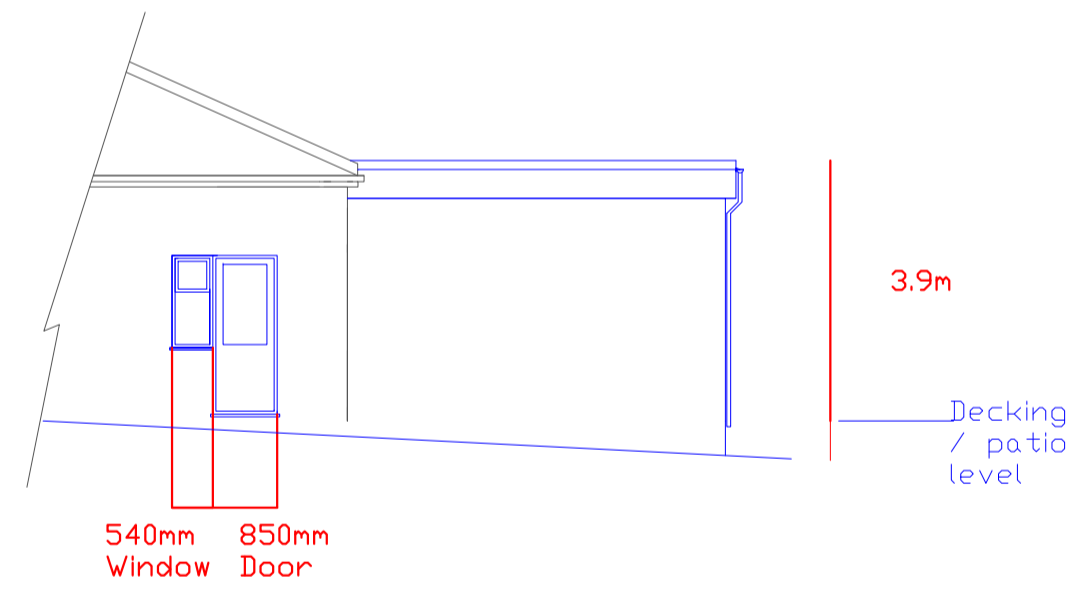

Existing Floor Plan

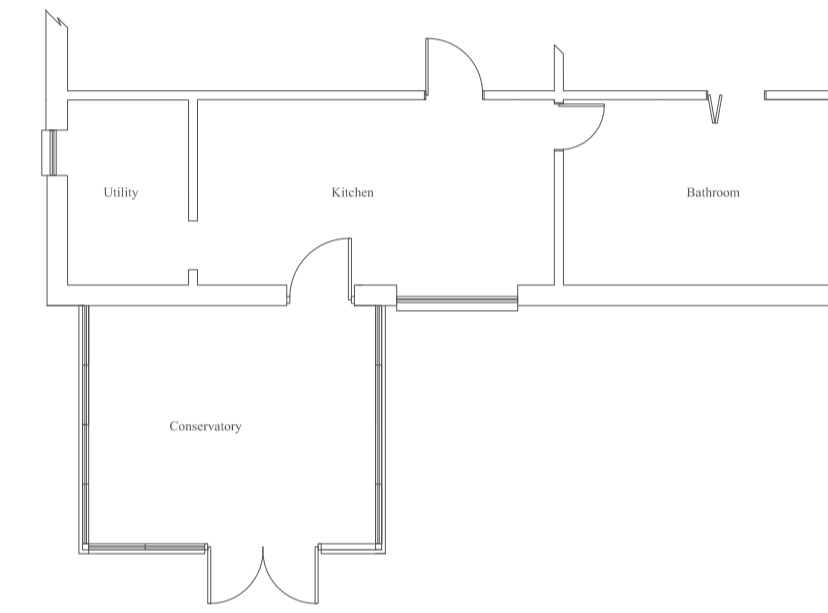

Proposed Floor Plan V3

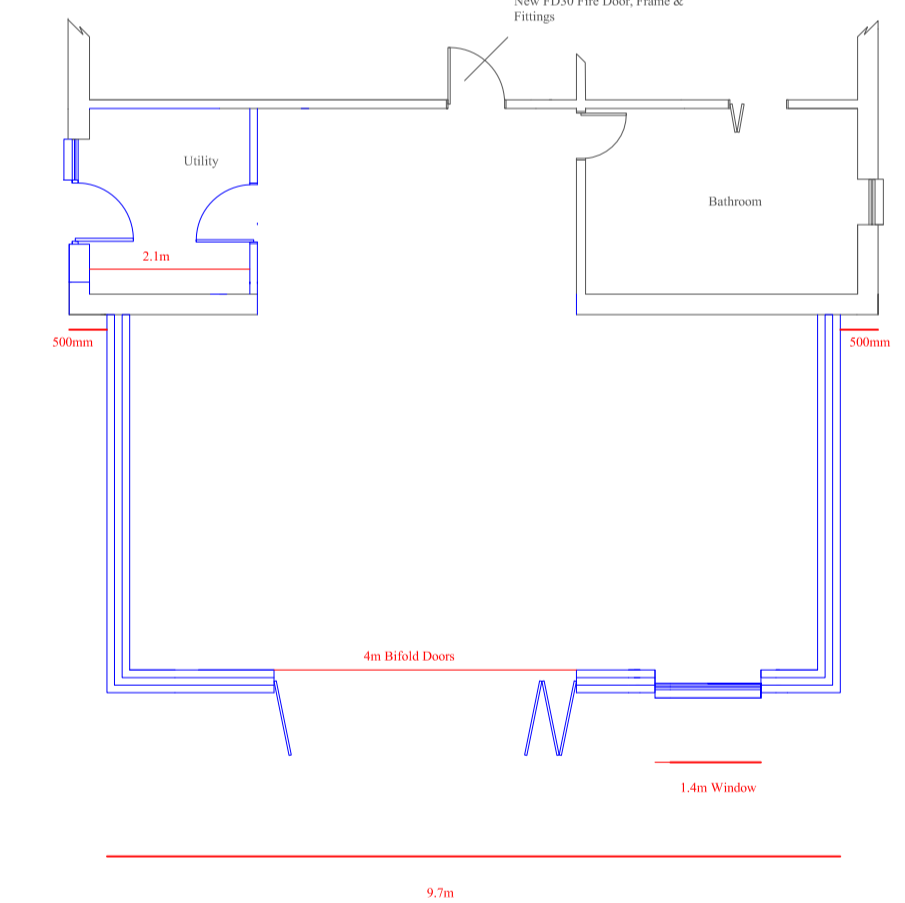

EvolutionBlue LAVINIA HOUSE, SCARBOROUGH DRIVE, MINSTER ON SEA, ISLE OF SHEPPEY, KENT, ME12 2LS OFFICE: 01795 876210 MOBIL: 07920114759	
CLIENT : 22 London Road Newington Sittingbourne ME9 7NR	WORKS : Rear Single Storey Extension & Alterations
Drawing No. : 22LRN/AIExtPlan/V2	Date : 07/01/2022
DESIGN	PLAN
DESIGN	BUILD