

- NOTES:
1. To be read in conjunction with all other consultants drawings.
  2. Contractors to check site conditions prior to commencement of work.
  3. Any discrepancies to be reported directly to the AW Architectural Design Ltd.
  4. Do not scale off drawing. Use figured dimensions only.
  5. All dimensions to be checked on site.
  6. All drawings are the copyright of AW Architectural Design Ltd.

**FOR TENDER**



**01** EXISTING SHOPFRONT  
1:50



**02** PHOTO AS EXISTING  
NTS

REV:	DATE:	DESCRIPTION:



PROJECT:  
**BRIGHTON**

ADDRESS:  
**132 - 135 Lewes Rd,  
Brighton  
BN2 3LG**

DRAWING TITLE:  
**SHOPFRONT**

SCALE:  
**As Shown @ A2**

DATE:  
**October 2021**

JOB NO:  
**BTN21**

DRG NO:  
**31**

REV:

DRAWN BY:  
**DK**


CHECKED BY:  
**AW**

**AW ARCHITECTURAL DESIGN**  
1 The Willows, Mill Farm Courtyard, Beachampton,  
Milton Keynes, Buckinghamshire, MK19 6DS  
T: 01525 240800  
E: admin@aw-architectural.co.uk  
W: www.aw-architectural.co.uk



**03** PROPOSED SHOPFRONT  
1:50

**FASCIA SIGN**  
45mm deep folded aluminium fascia panel powder coated black, complete with LED trough and corrugated detail. Fascia to accept 100mm deep built up letters comprising of a 5mm 050 opal acrylic face, 3mm clear return with block-out internal white/matt black external vinyl to edge. 5mm 030 opal acrylic letter back to halo illuminate. 10mm foamex carrier mounted inside, with white LEDs to illuminate face & red LEDs to halo illuminate the rear. Fascia to accept 100mm deep built up logo comprising of a 5mm red acrylic face inlaid with a 5mm 050 acrylic logo, 3mm clear return with block-out internal white/matt black external vinyl to edge. 5mm 030 opal acrylic letter back to halo illuminate. 10mm foamex carrier mounted inside, with white LEDs to illuminate face & Red LEDs to halo illuminate the rear. 'TM' mark to be satin white vinyl applied direct to fascia.

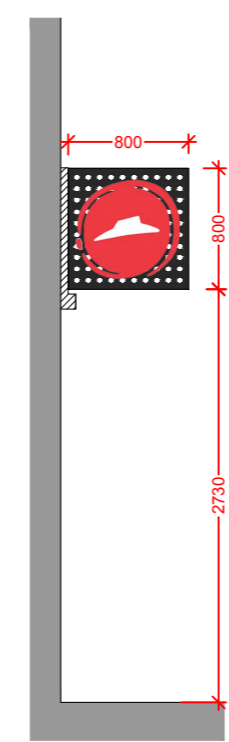

**04** SIGNAGE DETAILS  
1:50

**PROJECTING SIGN**  
Sign manufactured from 50mm x 25mm box section framework painted black with base plate for fixing to wall. Box section framework clad with folded aluminium panels finished black with punched through holes. Holes fret cut out and left open, with centre section of panel to accept flush fitting Hut logo. Logo manufactured from 5mm red acrylic face inlaid with a 5mm 050 acrylic logo, inlaid flush to aluminium panel. Lighting enclosed within aluminium lighting baffle.

