




**THE Genesis Design STUDIO**  
 CHARTERED ARCHITECTS  
 MEAD MILL MILL LANE ROMSEY  
 HAMPSHIRE SO51 8EQ  
 T: (01794) 519333  
 F: (01794) 519666  
 E: mail@thegenesistudiostudio.com

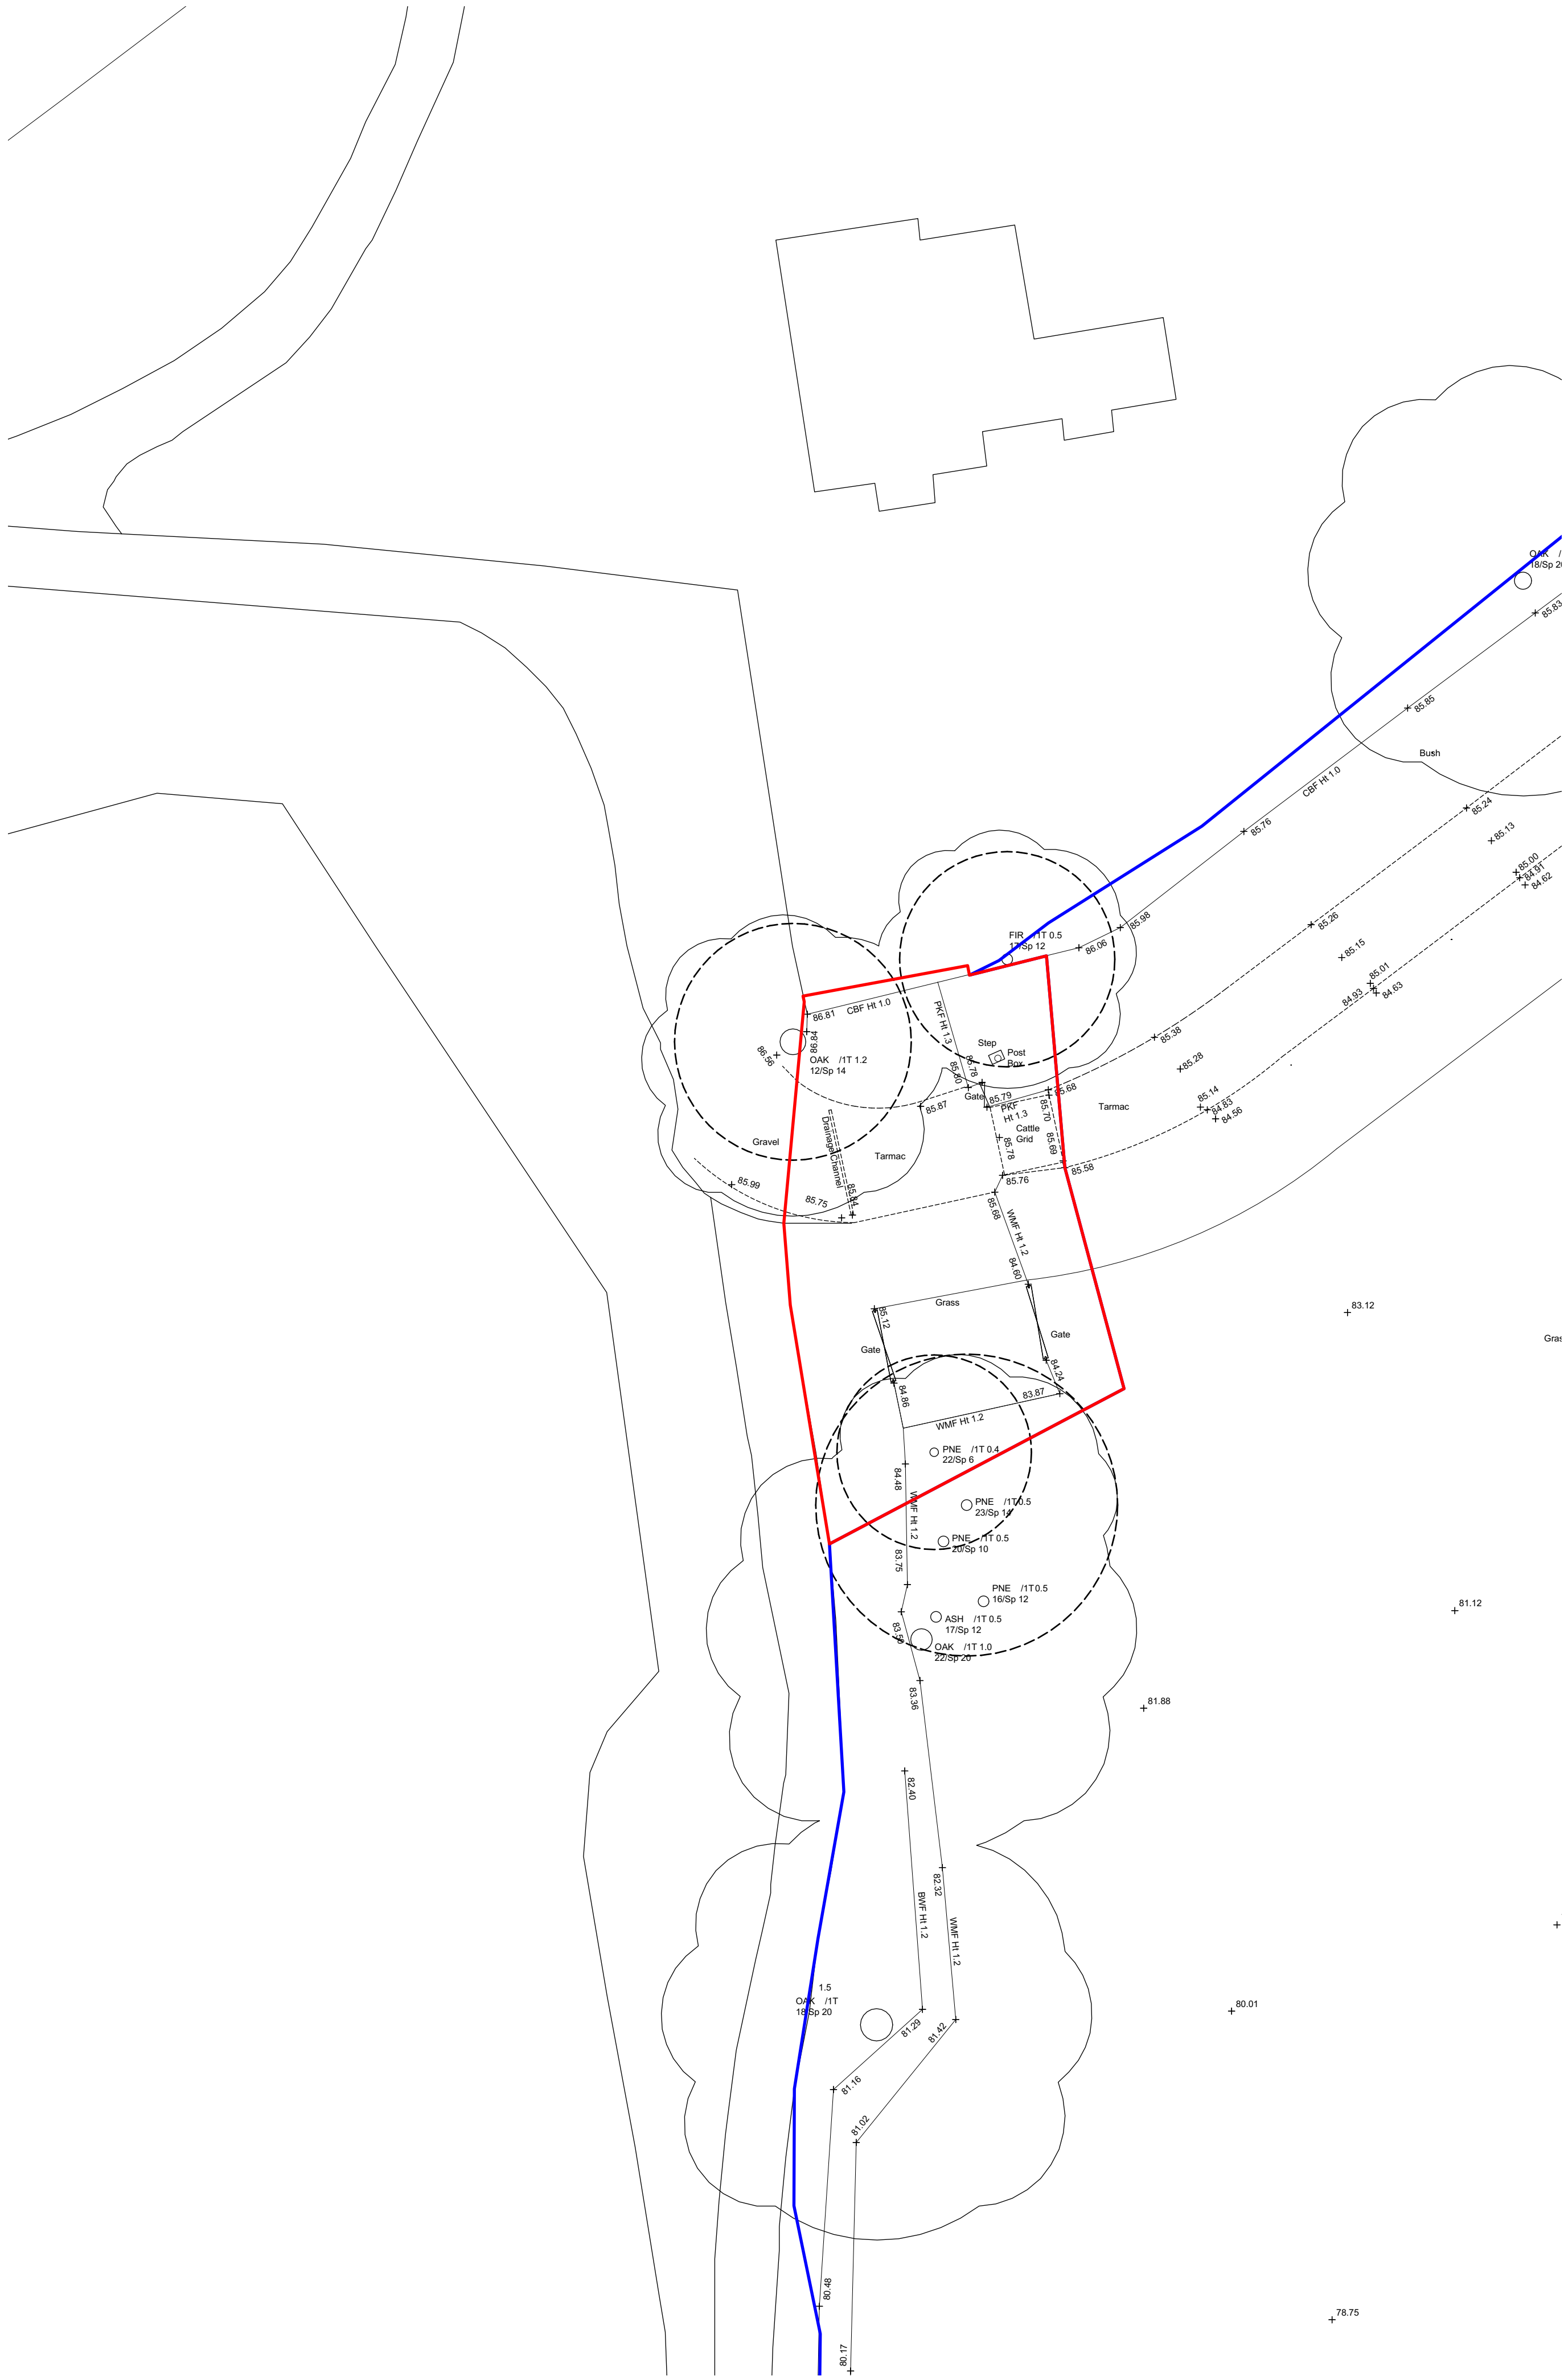

**SITE PLAN 1:200** 0 25 M

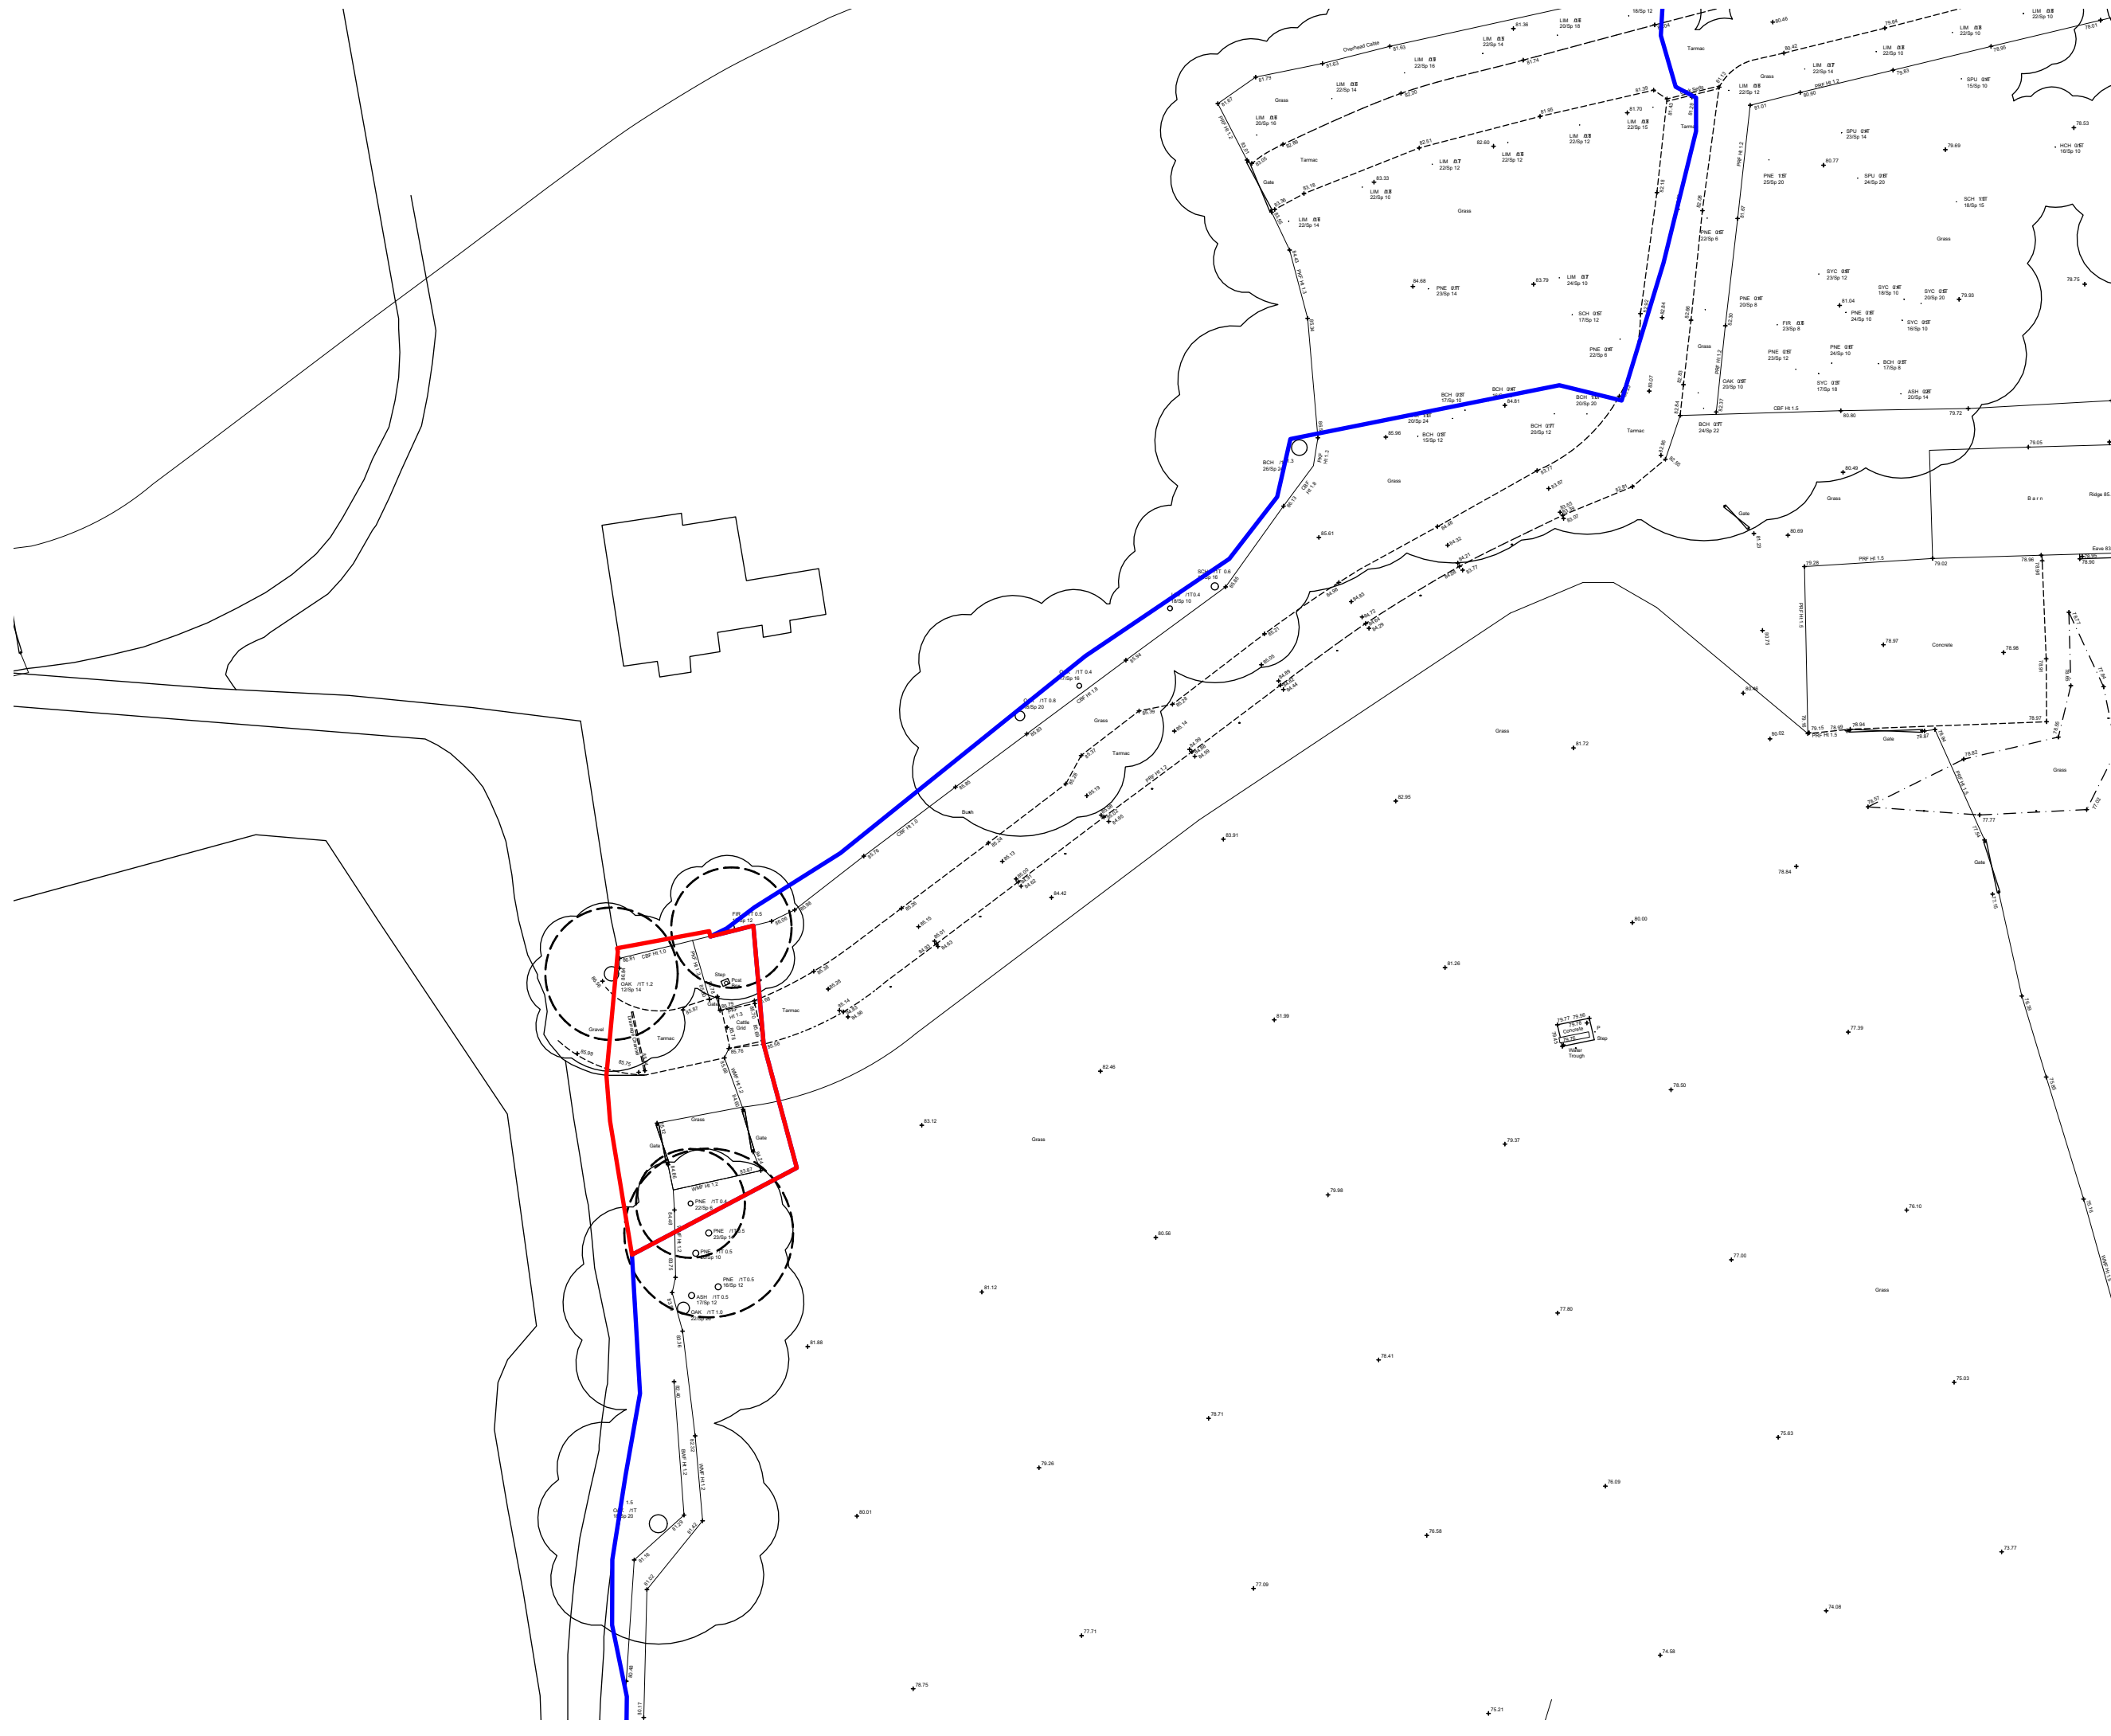

**BLOCK PLAN 1:500** 0 25 M

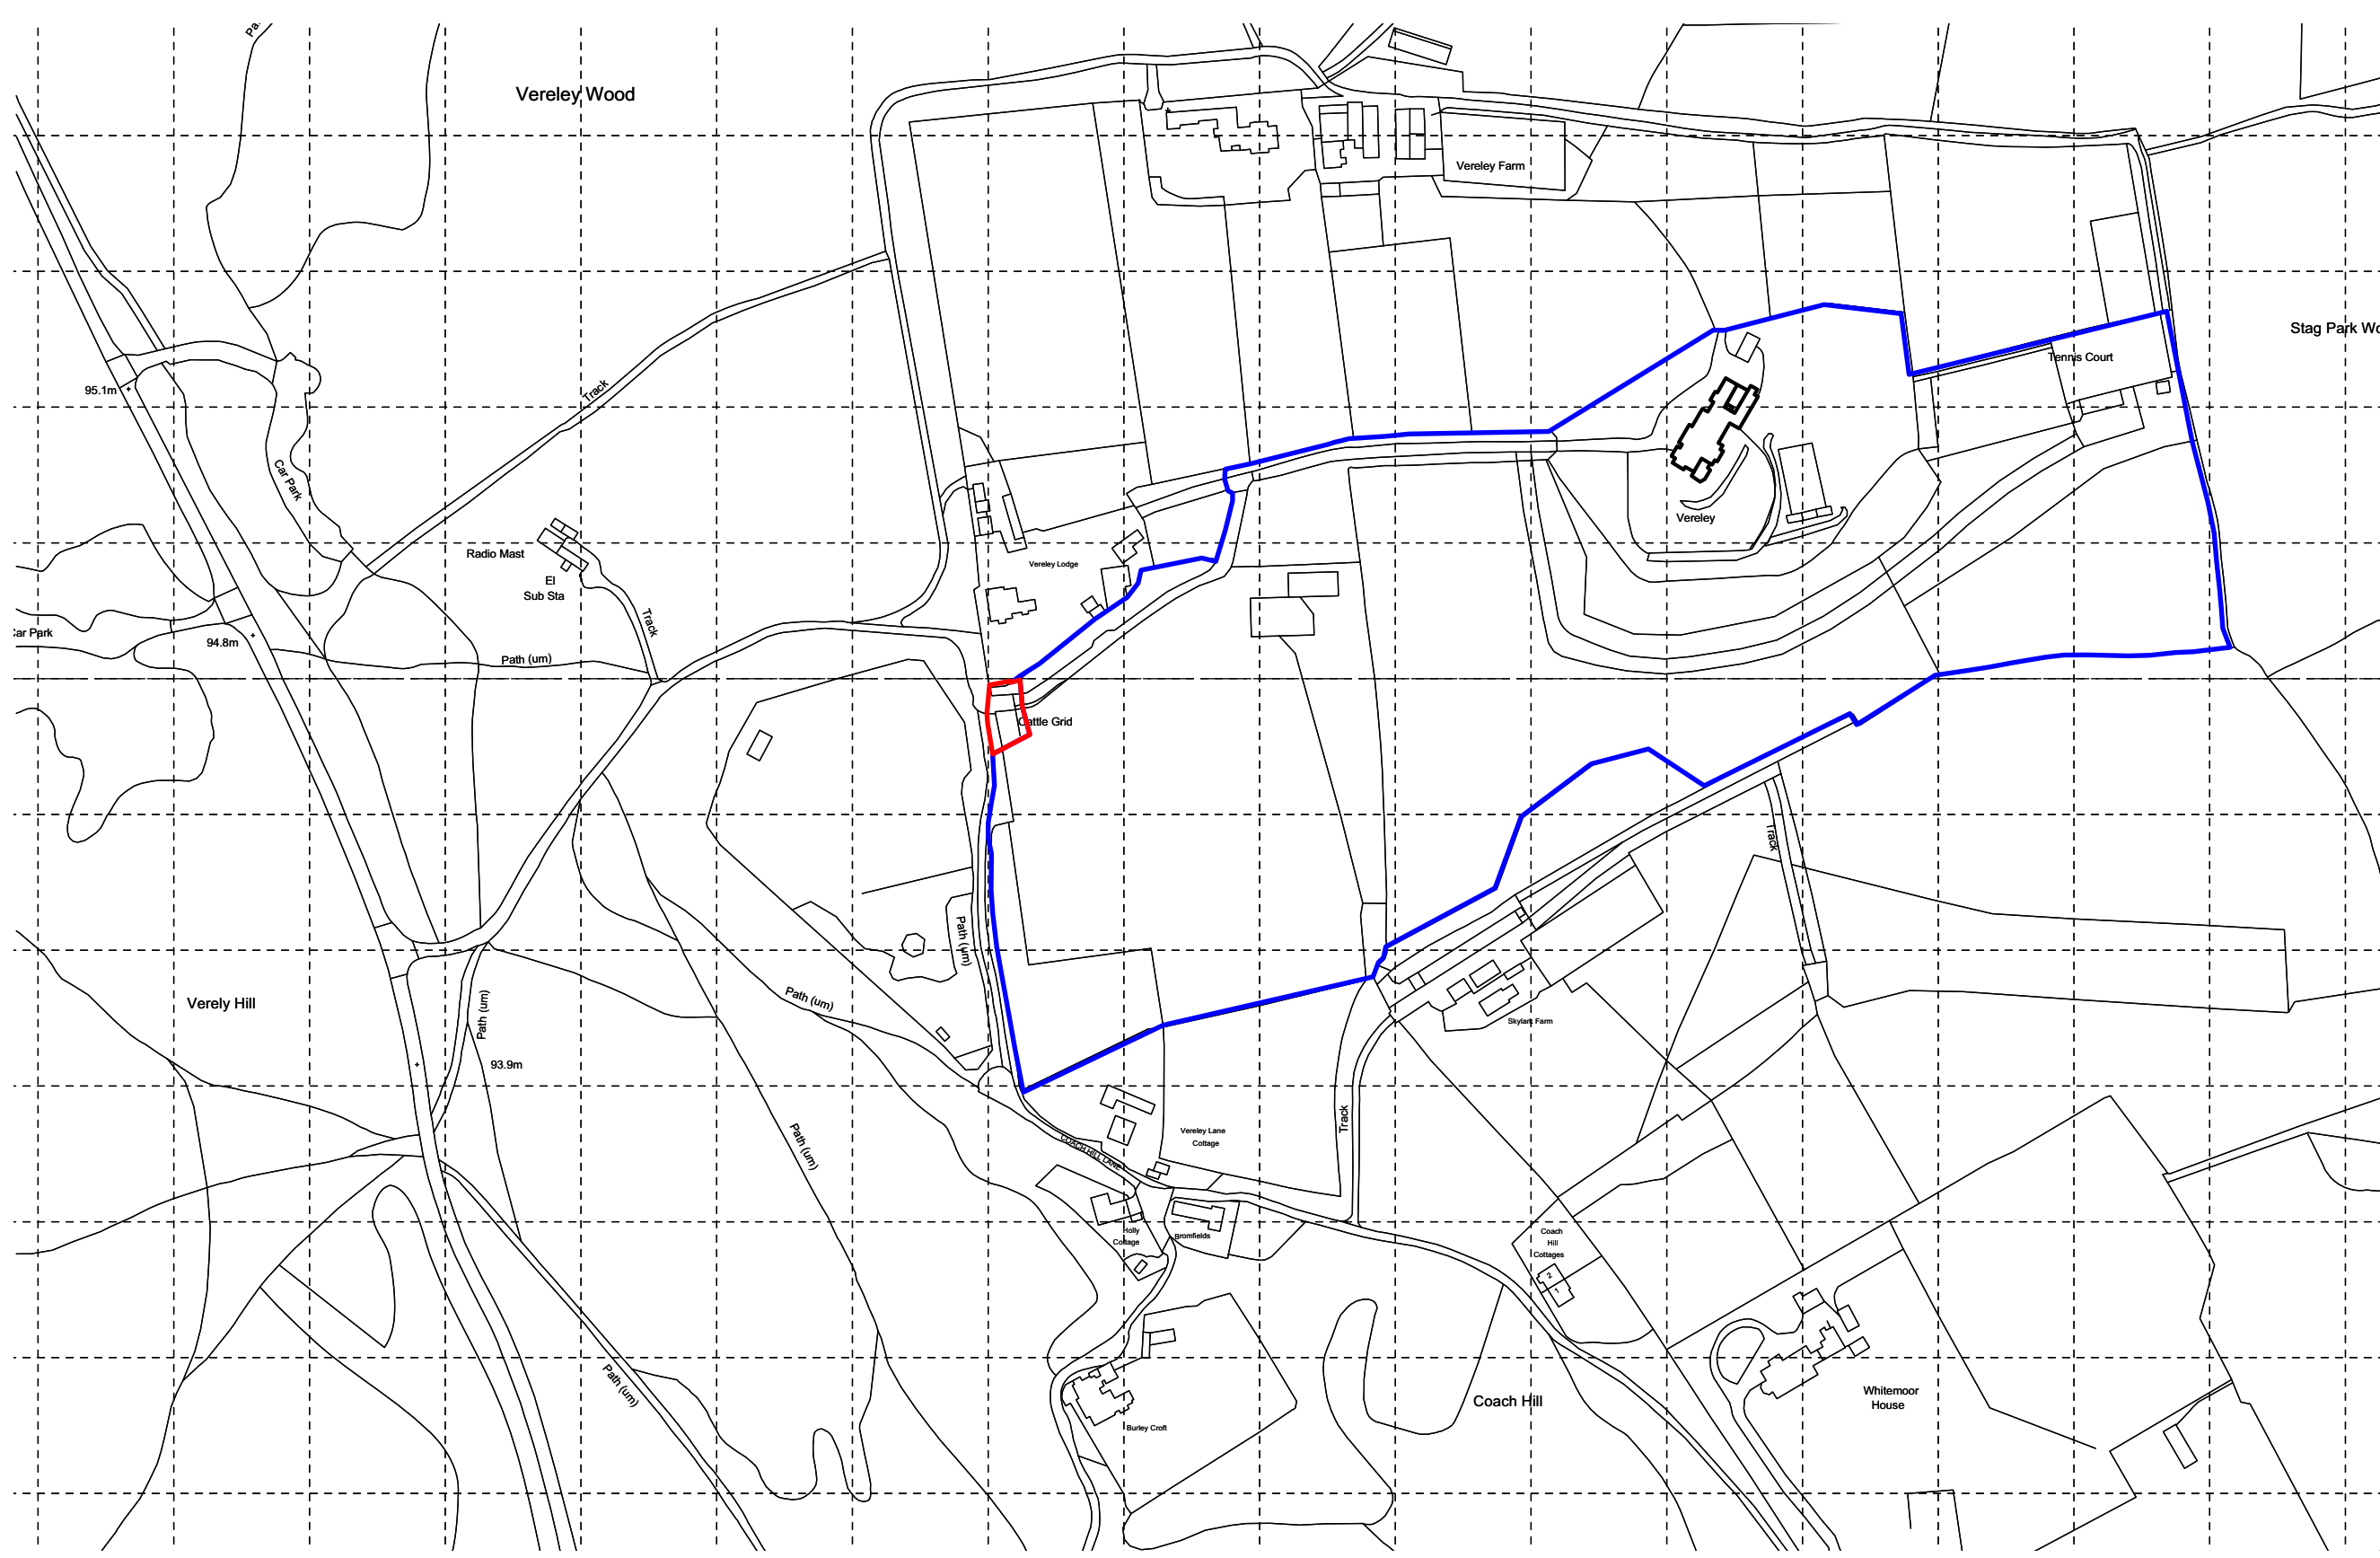

**LOCATION PLAN 1:2500** 0 25 50 75 100 M