



Proposed Front Elevation

Proposed Right Elevation- 1:50

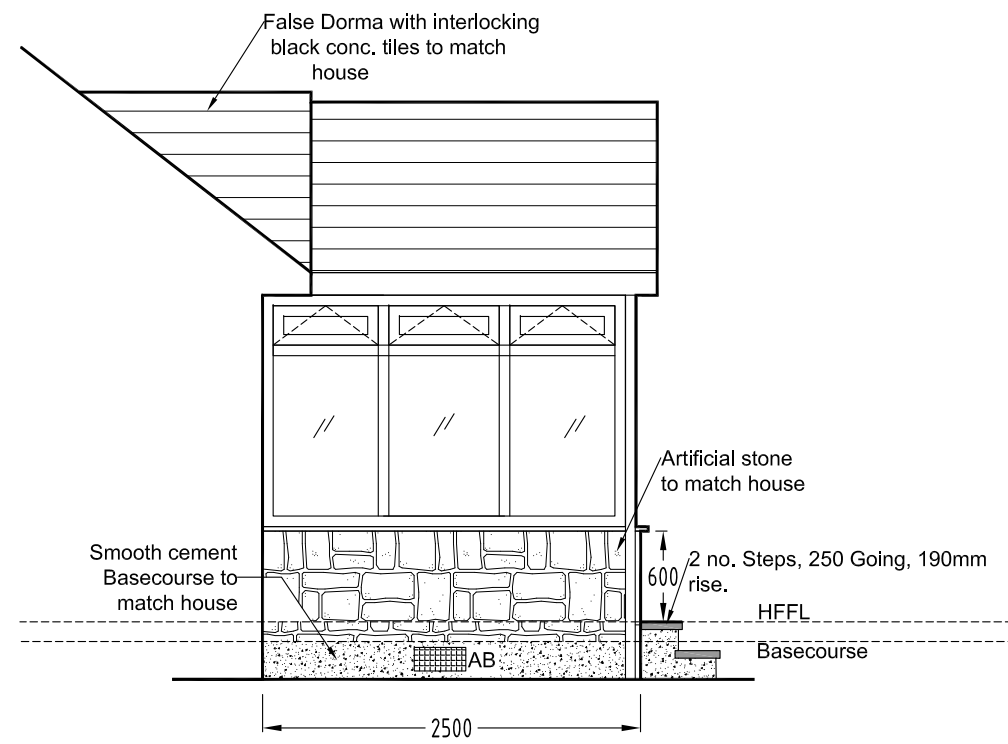

Proposed Left Elevation- 1:50

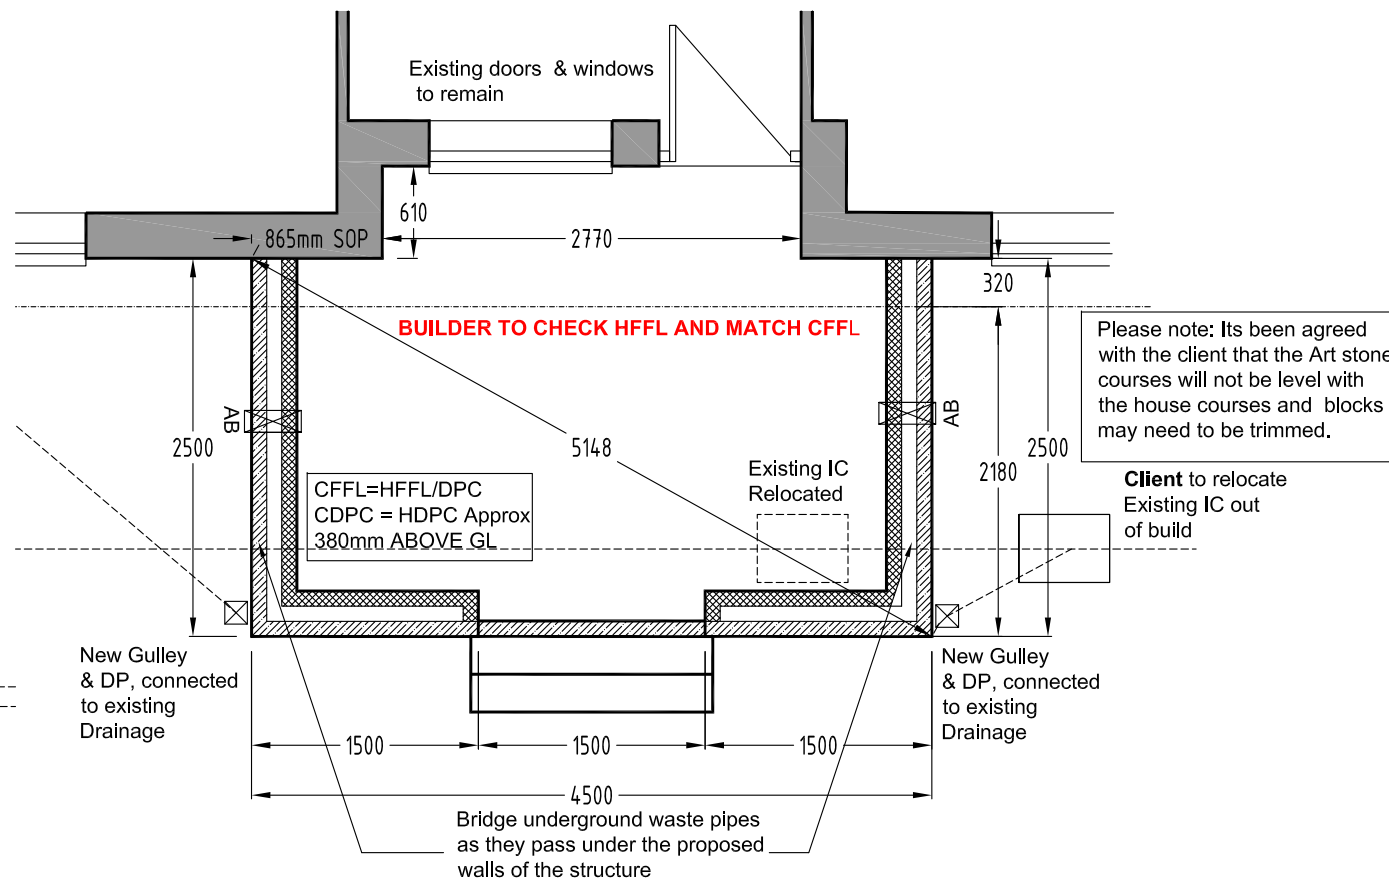

Base Plan - 1:50

BUILDING SPECIFICATION	
1. Foundation Type	Trench
2. Foundation Depth	1000/ Match
3. Wall Ext	Art Stone
4. Wall Int	Block & Plaster
5. Wall heights	600mm
6. Floor type	Conc.
7. Cavity Trays	No
8. Steps	2
9. Host wall Plast	Yes
10. Duct Air Brick	2
11. FALSE DORMA REQ- USE EX TILES. CHARCOAL SUPERLITE TO PORCH	
12. 4 WHITE DS WITH USB, 3 WHITE SPOTLIGHTS.	

MR & MRS JEANS
LANERCOST HOUSE
TRANWELL
NE61 6AF,
Scale @ 1:50 - A3
A 14/01/22-Proposed

