


Application to install new Porch to front elevation, in White Pvcu in/out. Synthetic tiles to roof




Existing Front Elevation- 1:100

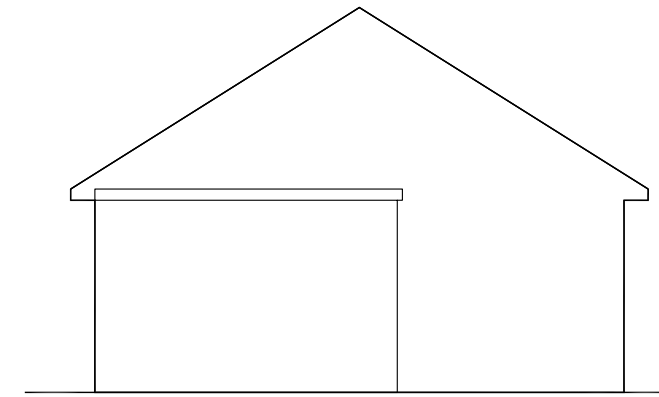

Existing Right Elevation- 1:100


Existing Left Elevation- 1:100

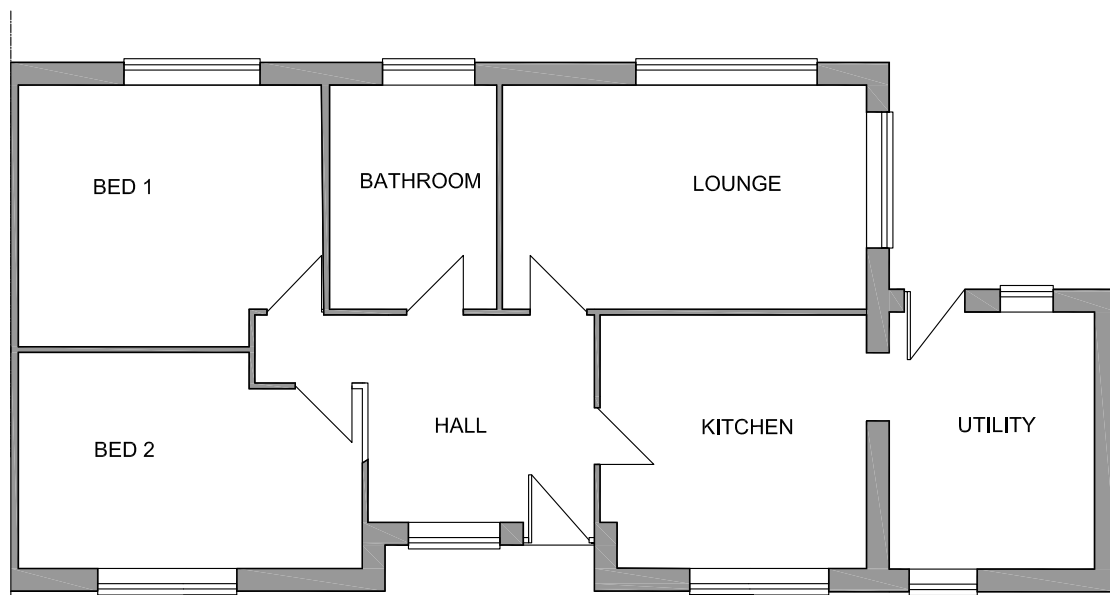

Existing Floor Plan- 1:100



Existing Site Plan- 1:200

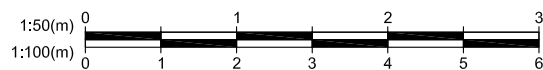

MR & MRS JEANS  
LANERCOST HOUSE  
TRANWELL  
NE61 6AF,  
Scale @ 1:100,200 - A3  
A 14/01/22-Existing

