
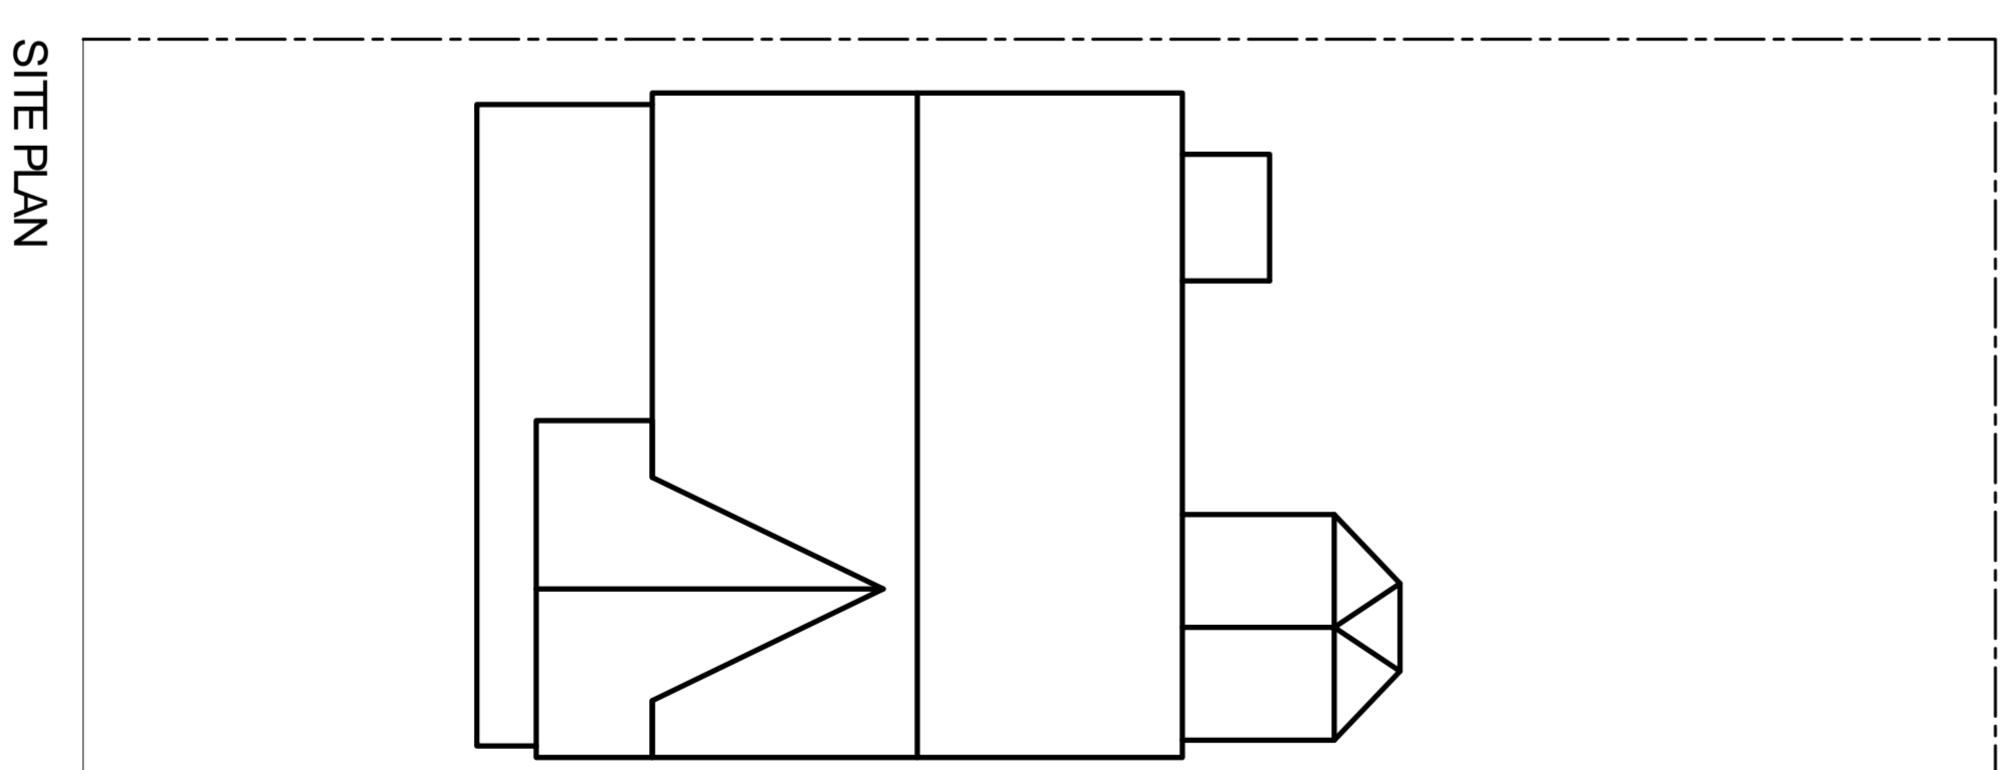
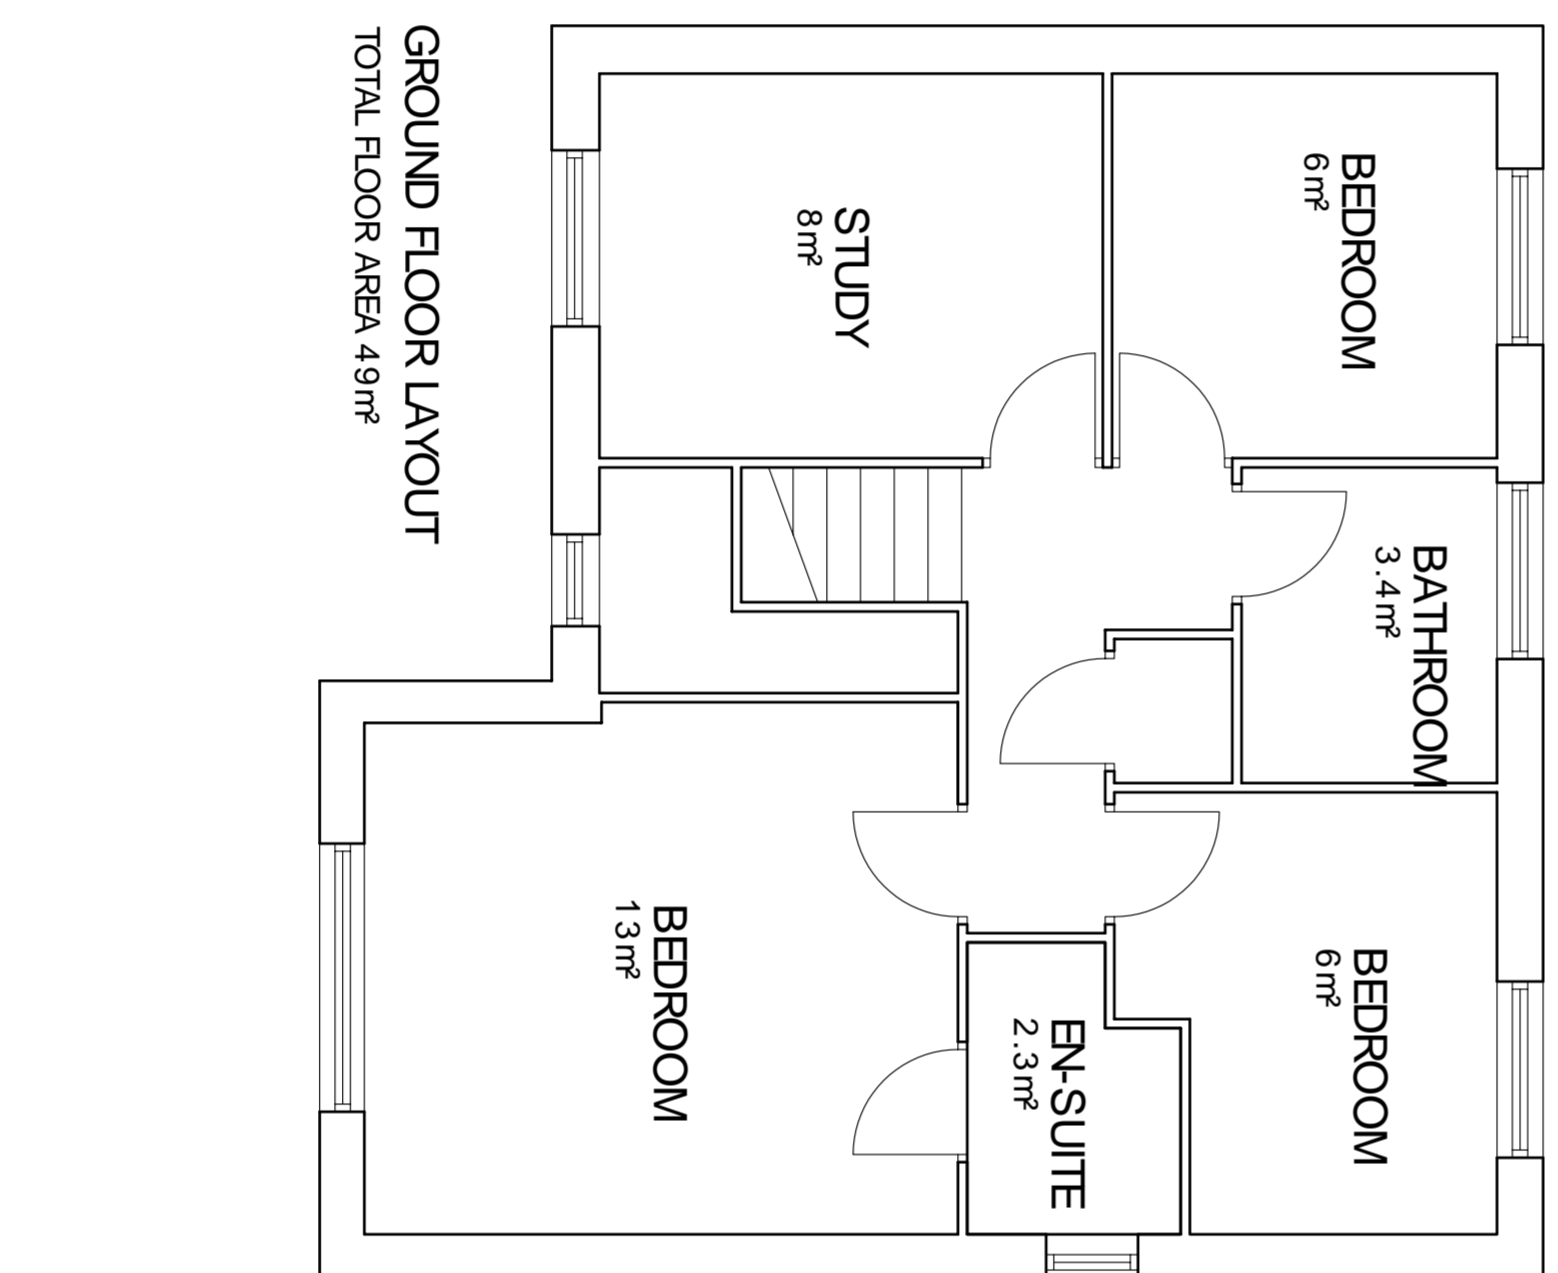
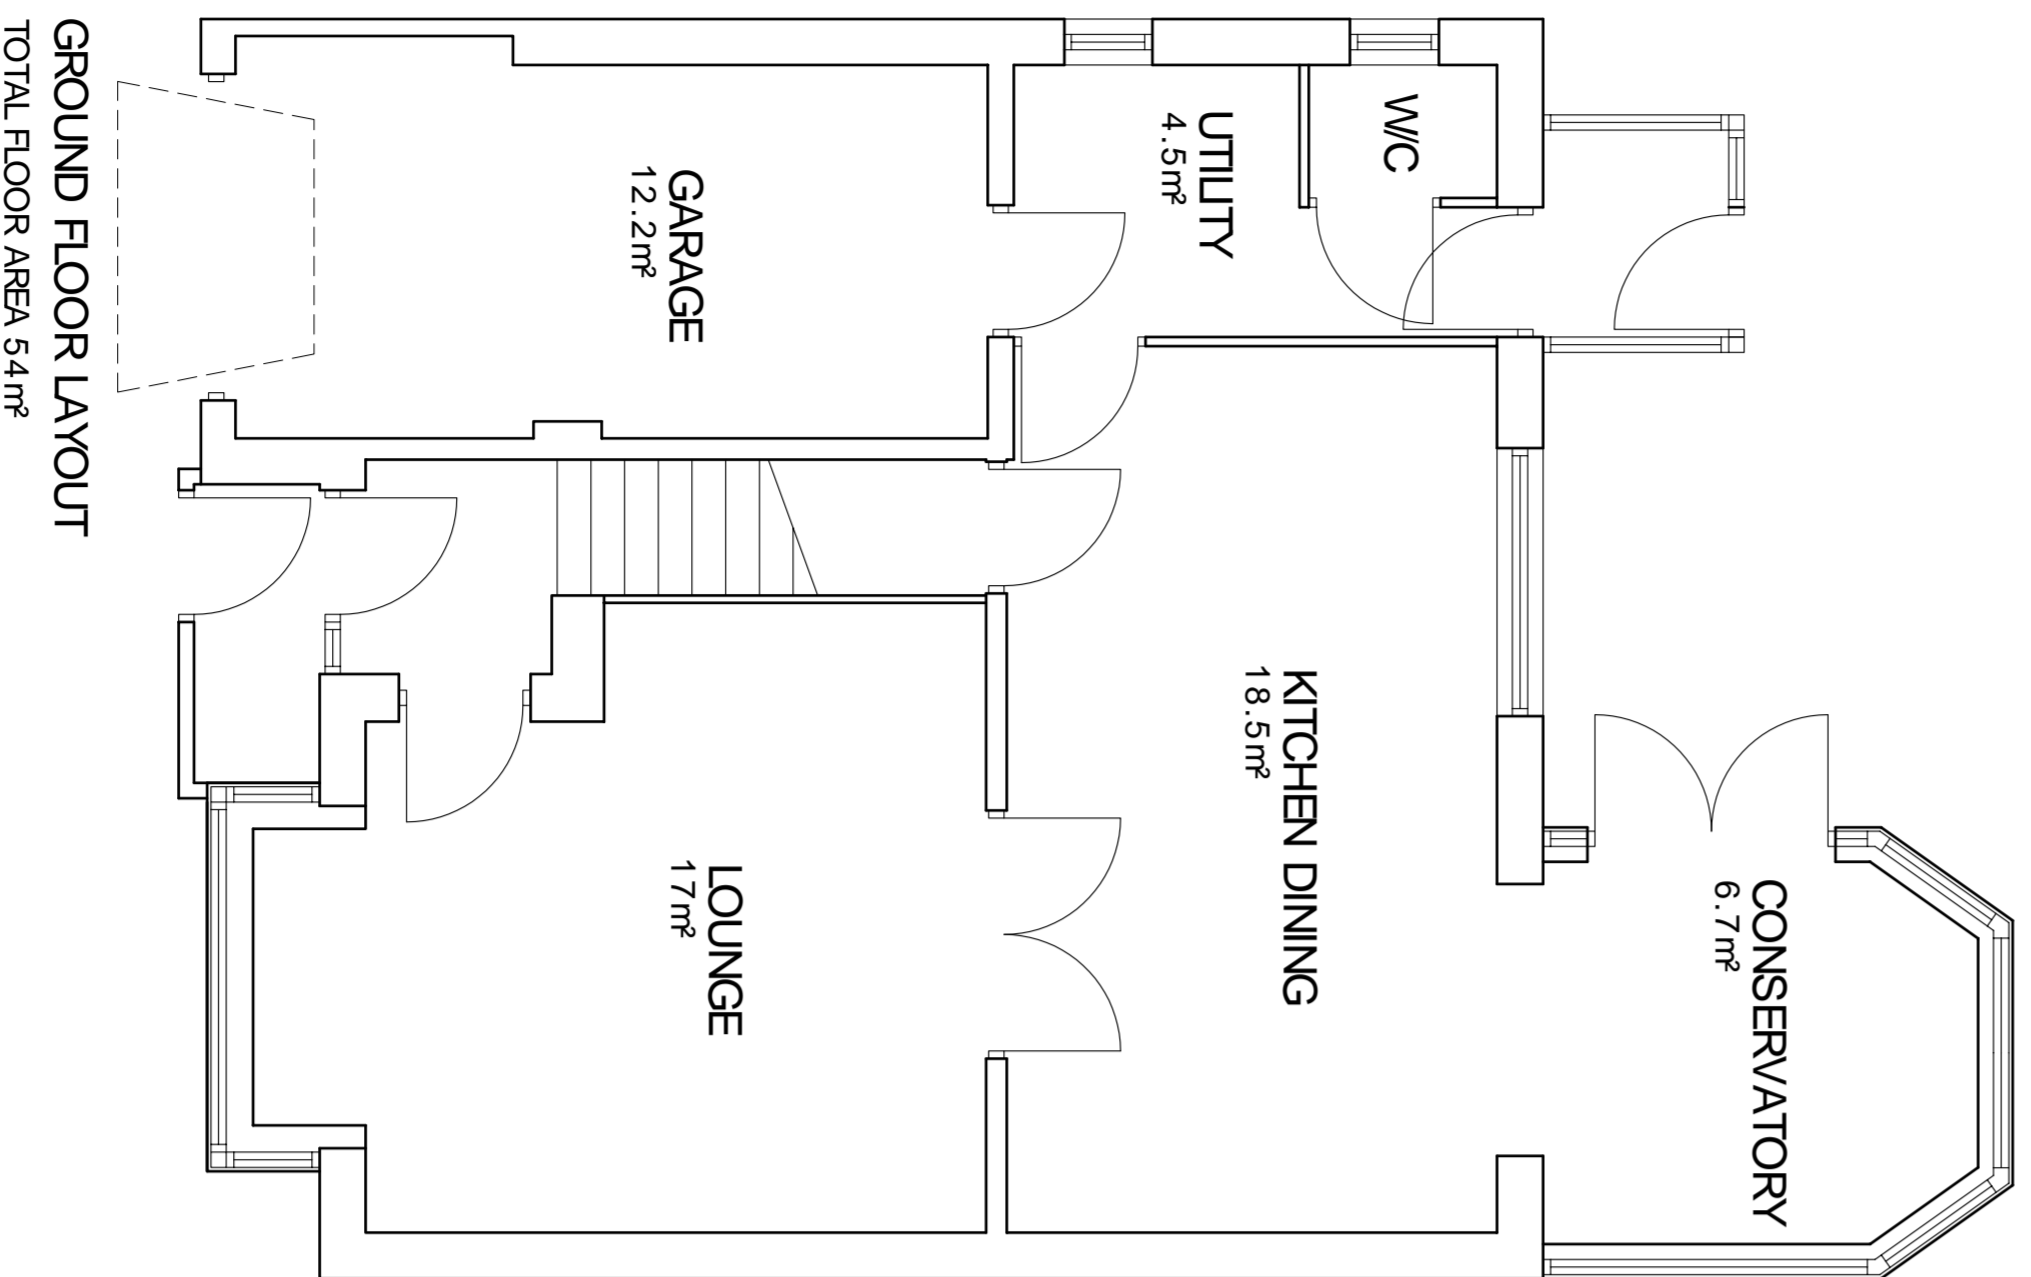


DO NOT SCALE DIMENSIONS FROM DRAWING

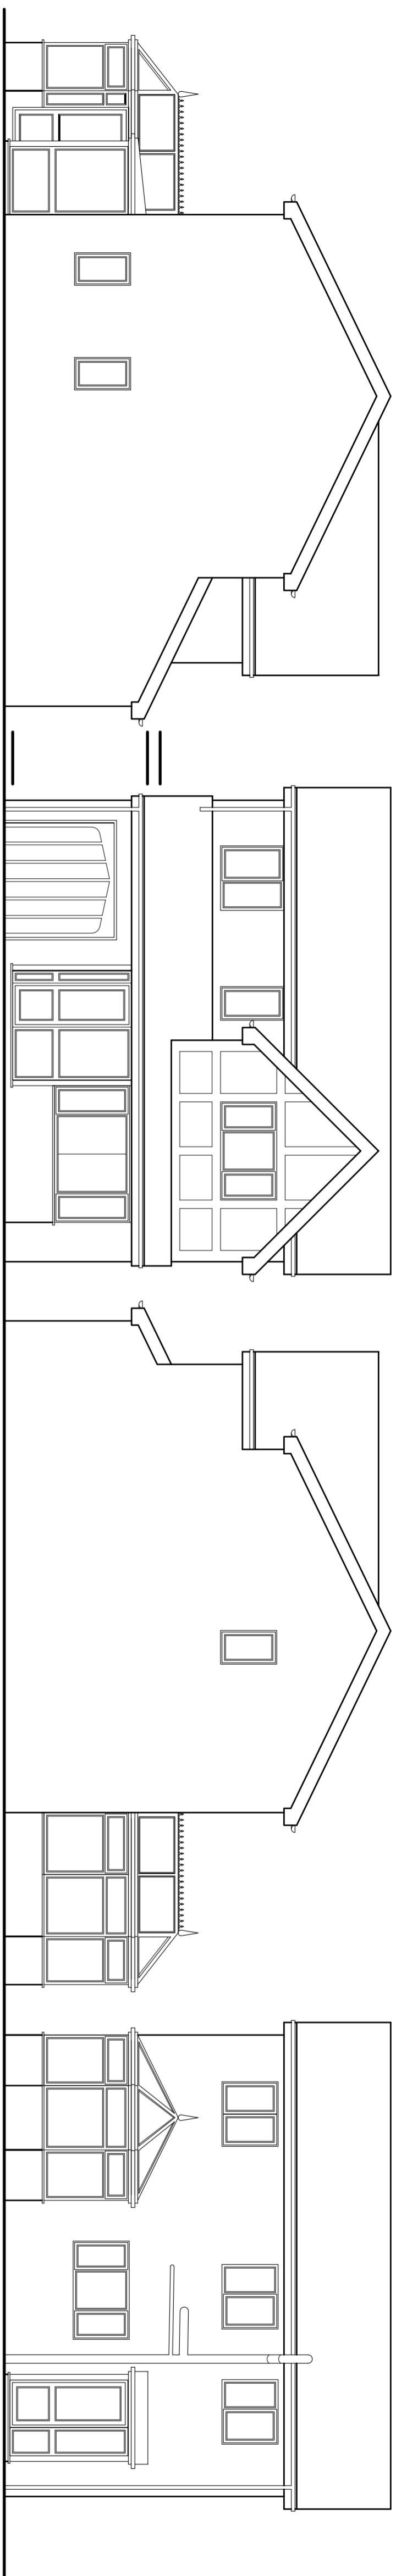


NOTES

1. ALL DIMENSIONS ARE IN MILLIMETRES.
2. THIS DRAWING IS TO BE READ IN CONJUNCTION WITH ALL OTHER RELATED DRAWINGS AND DOCUMENTS. THE USER SHOULD CONSULT THE DRAWING REGISTER FOR DETAILS, SPECIFICATIONS AND VARIATIONS.
3. THE COMMENCEMENT OF CONSTRUCTION WORKS SHALL BE CONSIDERED AS THE DATE THE ENGINEER/ARCHITECT SHOULD BE CONTACTED IMMEDIATELY IF THE ASSUMPTIONS USED IN THE DESIGN DIFFER TO THAT FOUND ON SITE.

CONFIGURATION	
TOTAL GROUND FLOOR AREA 54m ²	
TOTAL FIRST FLOOR AREA 49m ²	
TOTAL SITE FLOOR AREA 254m ²	

MATERIAL SPECIFICATION	
ROOF CLADDING	BLACK CONCRETE TILES
EXTERNAL WALLS	ROUGH FACED BRICK
GLAZING	WHITE UPVC
DOORS	WHITE UPVC
FASCIA & EAVES BOARDS	WHITE UPVC
RAINWATER GOODS	WHITE UPVC GUTTERING
BOUNDARY WALLS	ROUGH FACED RED BRICK

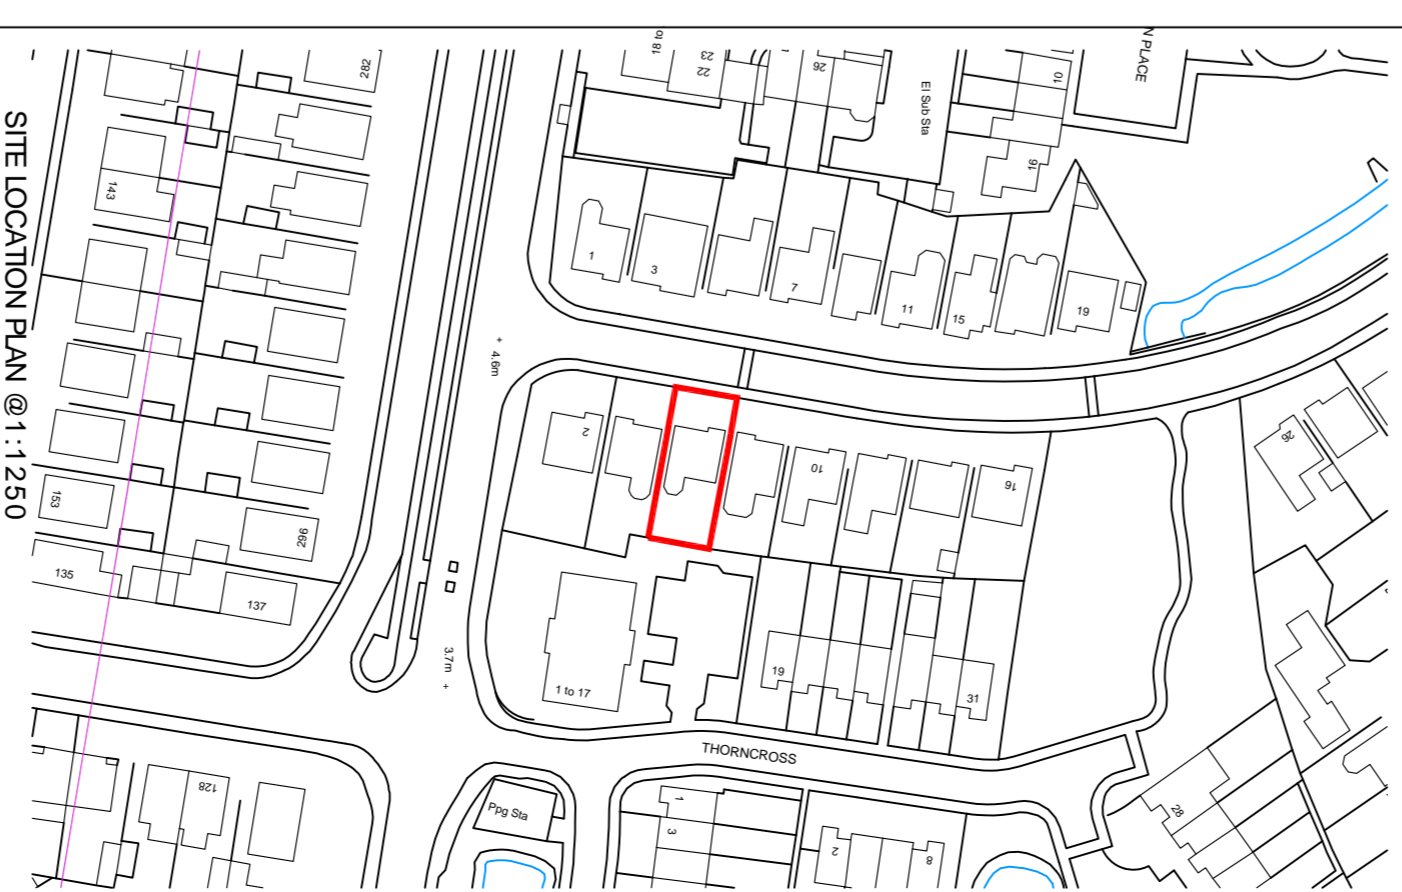

Keystone Design Associates Ltd.

Registered Office
Tel. No. 01253 648040
Fax No. 01253 648041
Email: info@keystonedesign.co.uk

PROJECT ADDRESS
**6 SWAN DRIVE, THORNTON CLEVELERS,
FVS 3FA**

PROJECT TITLE
REAR EXTENSION

DRAWING TITLE
EXISTING SURVEY

Client	Mr & Mrs Thornhill	Scale	B1
Drawn	JCH	Date	16-11-21
DRAWING No.	A021/315/S/01		

THIS DRAWING & COMMENTS ARE THE PROPERTY OF KEYSTONE DESIGN ASSOCIATES LTD. UNLESS OTHERWISE STATED. IT IS NOT TO BE REPRODUCED OR TRANSMITTED IN ANY FORM OR BY ANY MEANS, ELECTRONIC OR MECHANICAL, WITHOUT THE WRITTEN PERMISSION OF KEYSTONE DESIGN ASSOCIATES LTD. 

