



2 Proposed First Floor

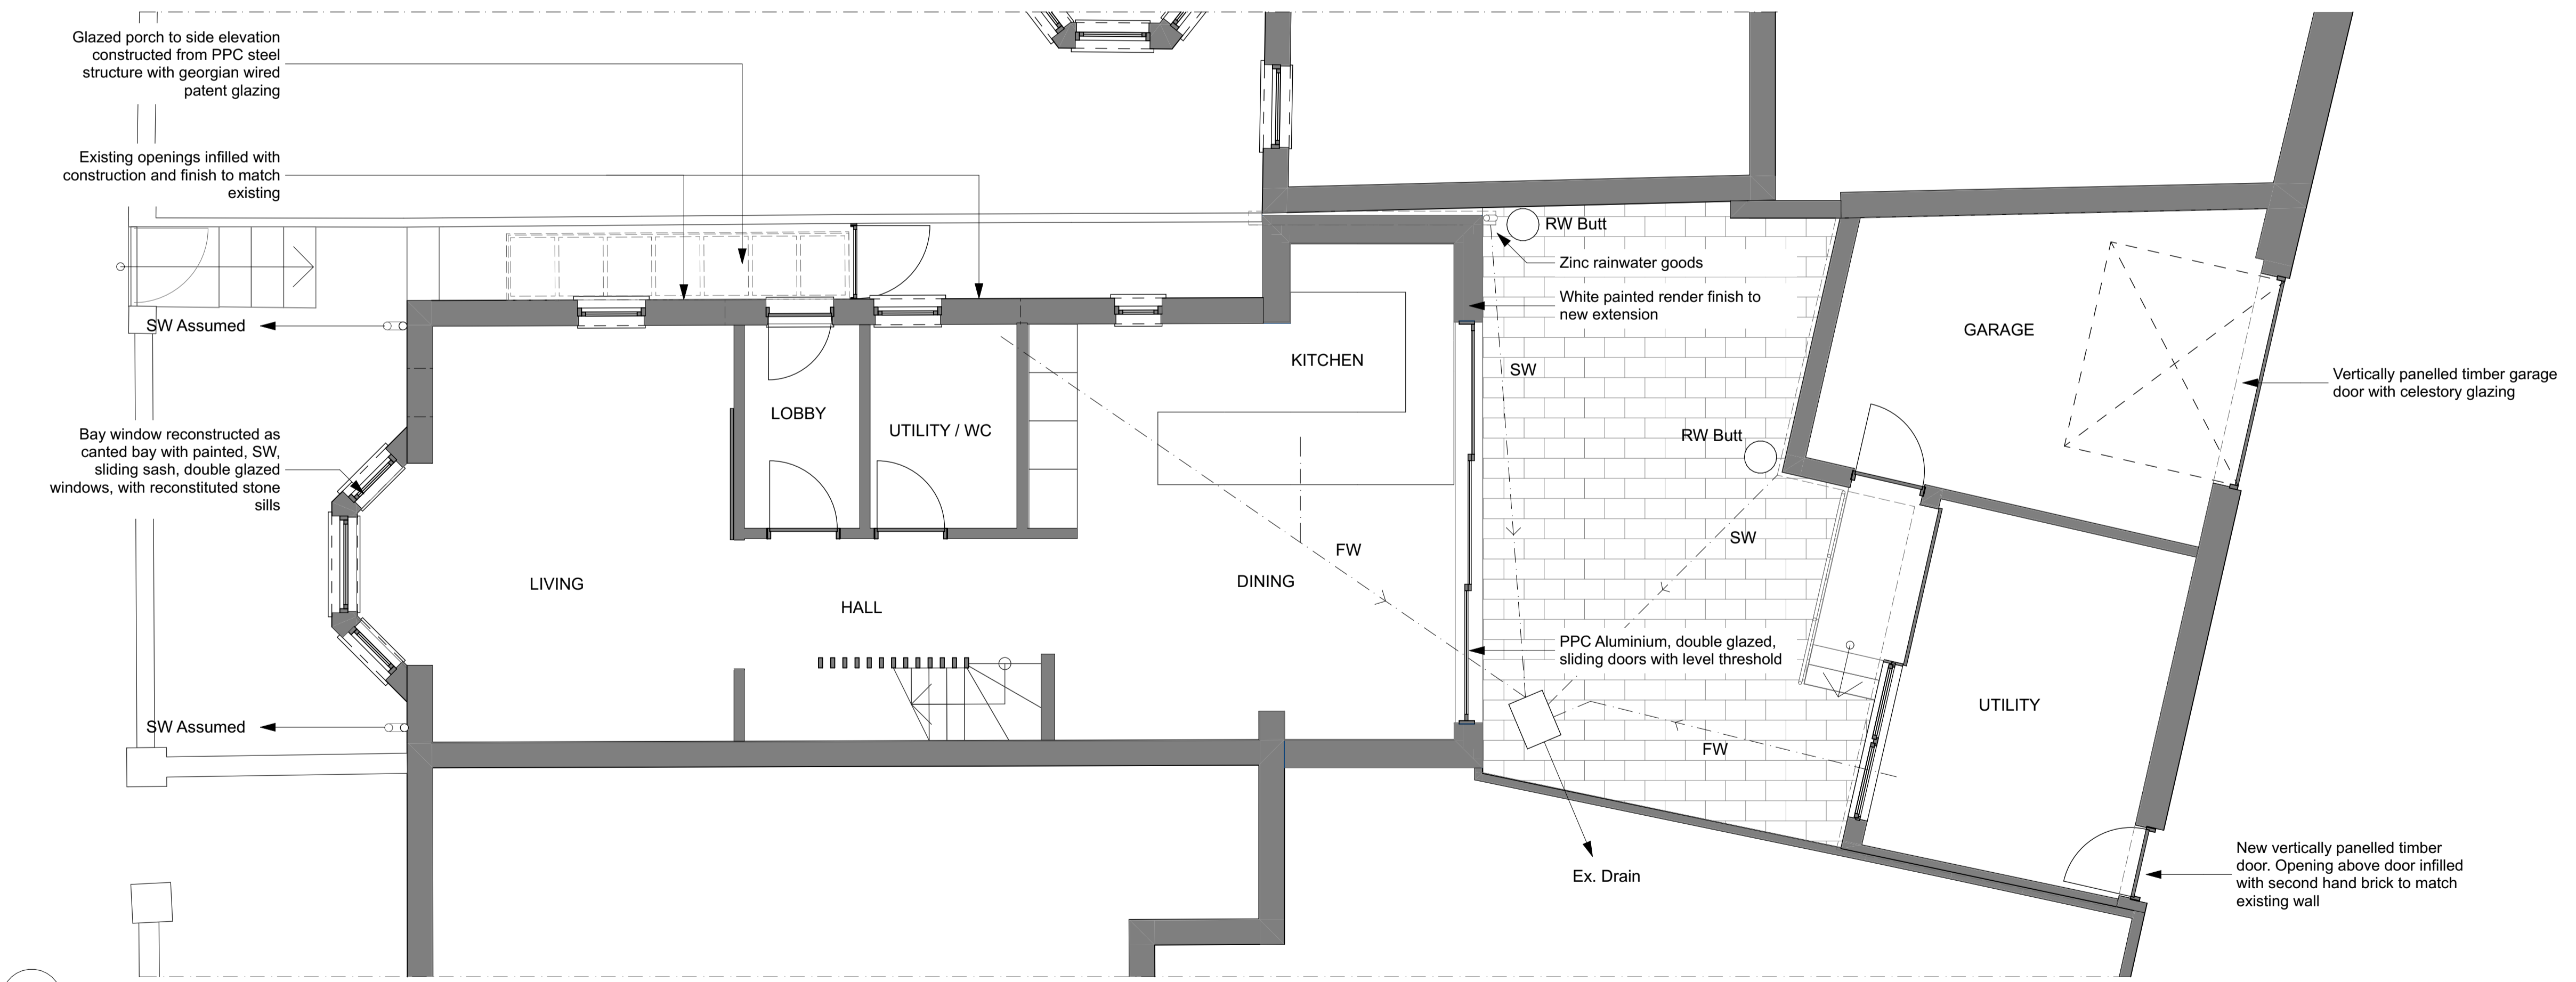

1 Proposed Ground Floor

REVISIONS
 - 12.10.21 Issued for comment / A 20.10.21 General amendments / B 03.11.21 Glazed porch added to side elevation, bay window repositioned / C 13.11.21 Issued for planning

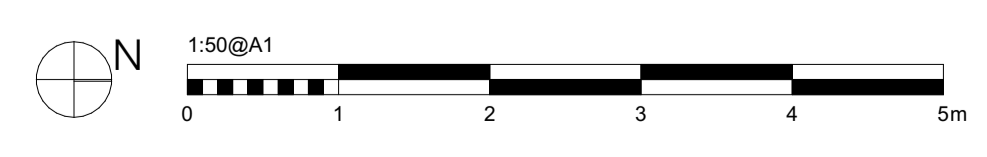

NOTES
 Refer to the Specification for additional information
 This drawing and design is copyright of the architect and cannot be used or reproduced without written consent. Do not scale, use figured dimensions only.
 The contractor is to site measure and check dimensions prior to commencement of the works, ordering or fabrication. Use the drawing only for use specified.

Project	3A Powis Grove	Project Ref.	250	Dwg. No.	10	Rev.	C
Drawing Title	Prop. Ground & First Flr	Scale	1:50@A1	Date	11.10.2021	Status	Planning
architect	STUDIO ONE, 20 Regent Street, Brighton, BN1 1UX	domain limited	info@domain-ltd.co.uk	T: 01273 468740			