


FIRST FLOOR PLAN AS PROPOSED. (1:50)

22.6m.

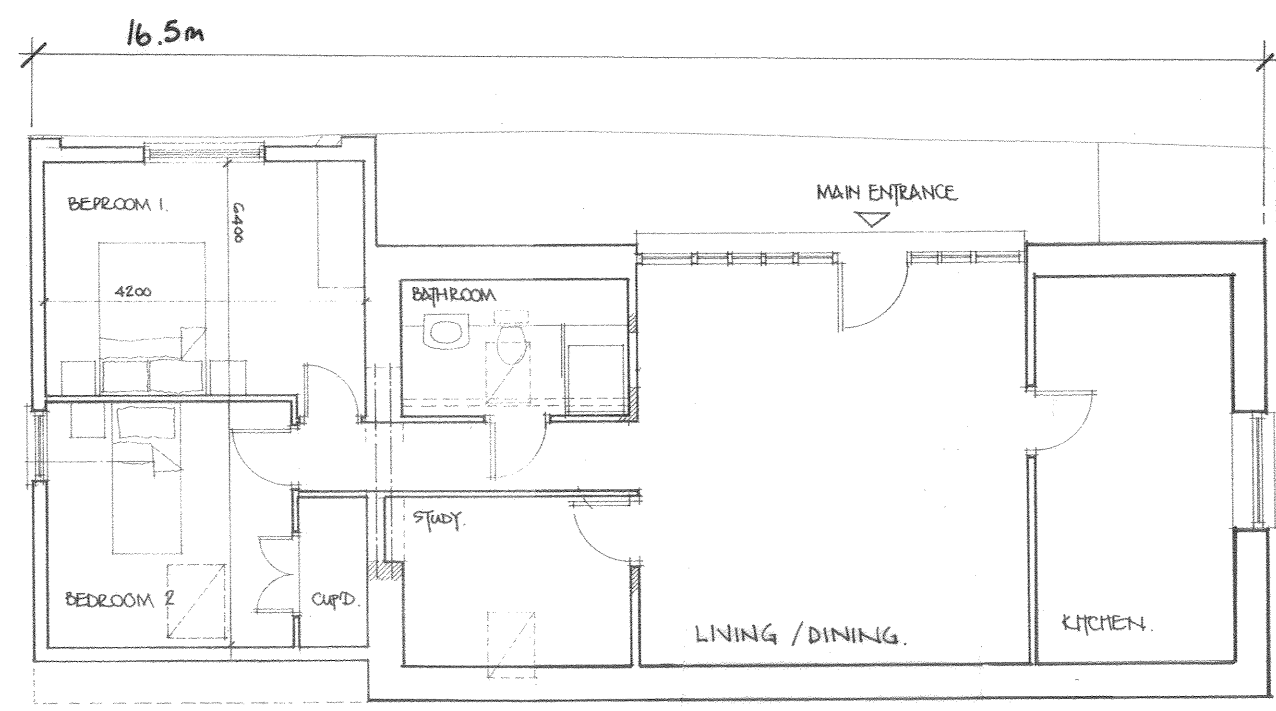

FIRST FLOOR PLAN AS EXISTING. (1:100)

**Buckle Chamberlain Partnership Ltd.**  
 Architects & Architectural Technologists.  
 Mill House, Llancayo Court, Llancayo, Usk, Monmouthshire NP15 1HY  
 Tel: 01291 672264  
 01291673424  
 01291 671050  
 Email: enquiries@bucktechamberlain.co.uk

Client	Mr & Mrs C. Cottle		
Project	Proposed Extension at; Mill View Cottage, Priores Mill Lane, Usk		
Drawing	First Floor Plan as Proposed. & Existing.		
Date	January 2022	Scale	1:50 & 1:100 @ A2
Drawn by	GB	Drawing No	1641[PL]04 .
Checked by	***	Revision	
Revision			