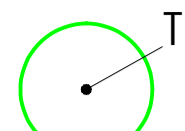
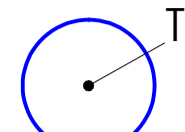
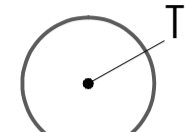
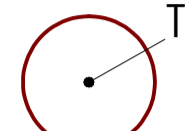
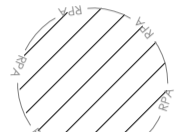

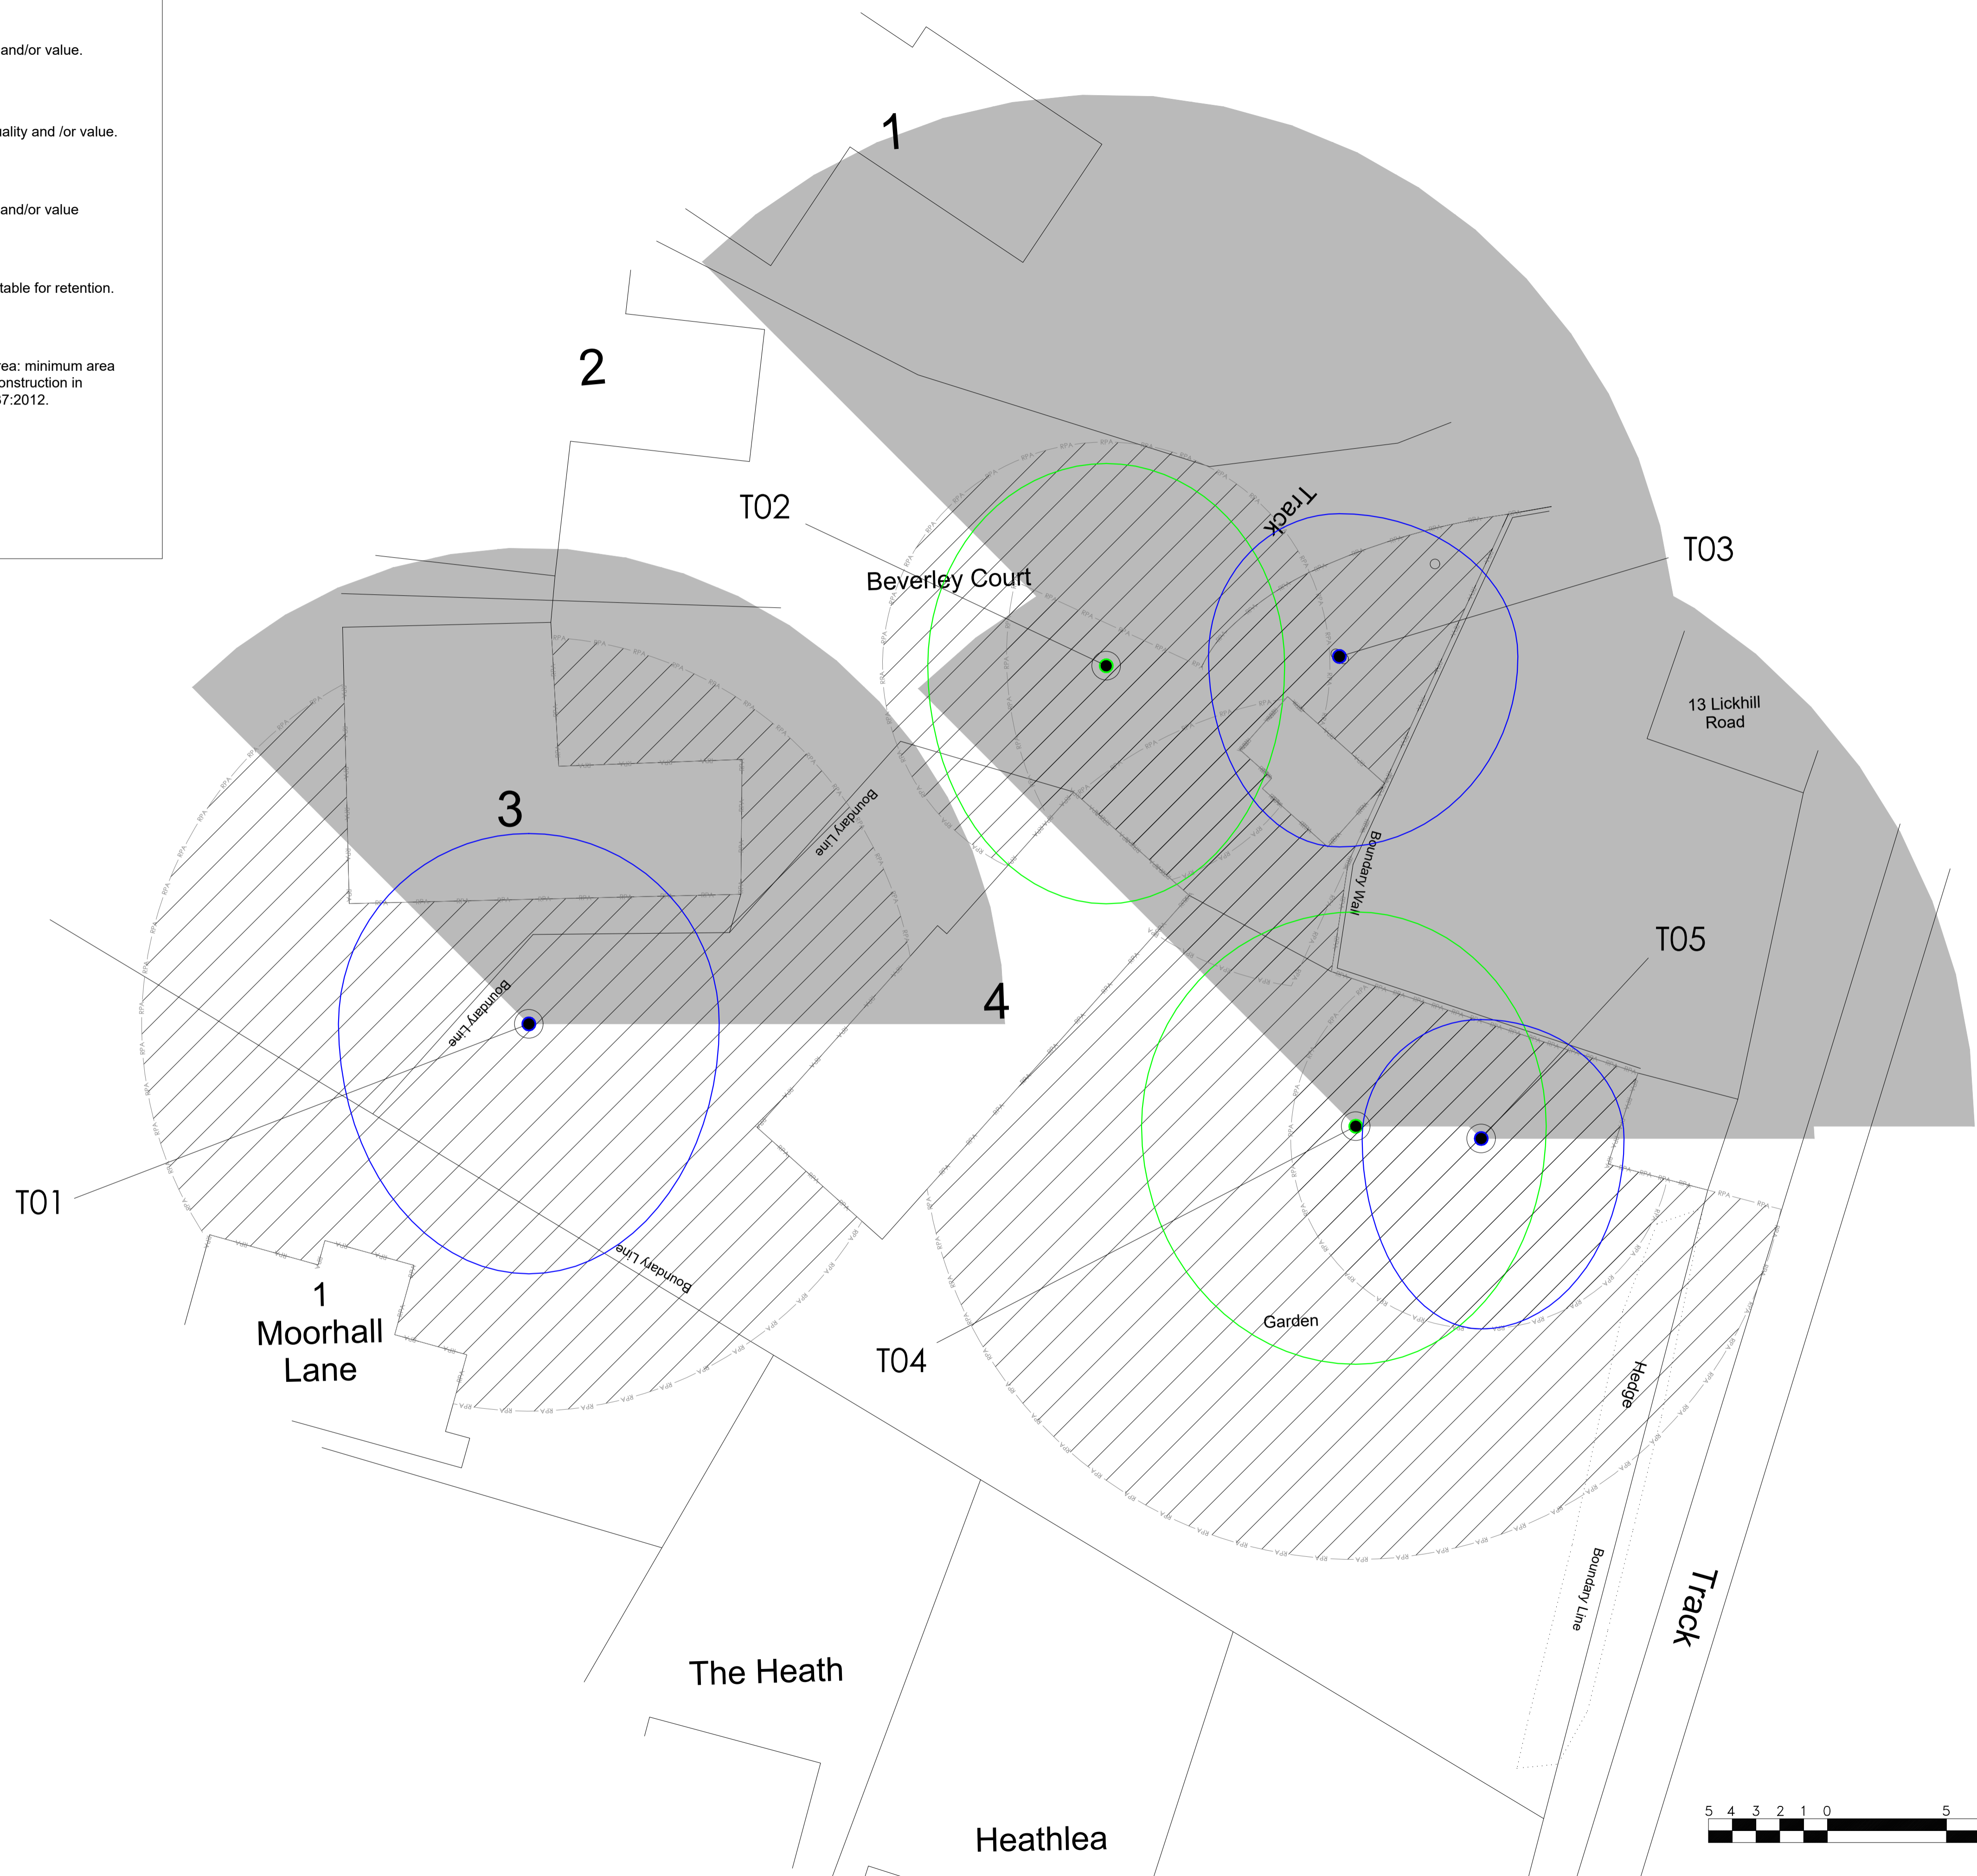


**LEGEND: TREE SURVEY TO BS 5837:2012**

NB The original of this drawing was produced in colour - a monochrome copy should not be relied upon.

-  T1 Category A: High quality and/or value.
-  T2 Category B: Moderate quality and /or value.
-  T3 Category C: Low quality and/or value
-  T4 Category U: Trees unsuitable for retention.
-  RPA: Root Protection Area: minimum area to be protected during construction in accordance with BS 5837:2012.
-  Shadow Arc

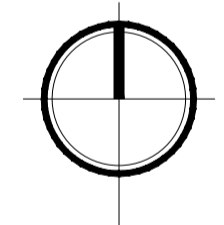


This drawing and the design it depicts are copyright and may not be copied or reproduced without written permission from Bea Landscape Design Ltd. No liability will be accepted for amendments made by others. This drawing is to be read in conjunction with the landscape specification and other relevant drawings.

Contains Ordnance Survey Data © Crown Copyright and Database Right 2021. © Crown Copyright. All rights reserved 100018739.

Refer any query to office of origination.

rev	date:	amendments:	alt:
(-)	(00/00/0000)	(.....)	(-)




**client:**  
MR T ROGERS

**project:**  
No.4 BEVERLEY COURT  
STOURPORT-ON-SEVERN

**title:**  
TREE CONSTRAINTS PLAN

**status:**  
PLANNING

<b>date:</b> OCT'21	<b>drawn:</b> E.C.H	<b>number:</b> 21-126-P-02
<b>scale@A1:</b> 1:150	<b>checked:</b> T.G-W	<b>revision:</b> (-)



**Bea Landscape Design Ltd**  
132A The Westlands, Compton Road,  
Wolverhampton, WV3 9GB  
T: 01902 424 950 / 01902 425 001  
E: info@bealandscape.co.uk  
W: www.bealandscape.co.uk