


SIDE ELEVATION

SOLAR PANELS x 2 NOT PROTRUDING ABOVE SHED HEIGHT.
1650mm x 992mm

BLOCK
WALL

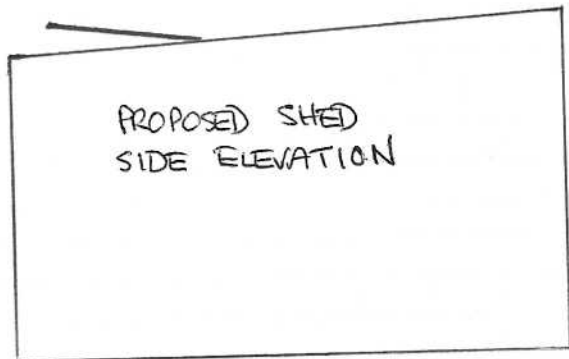

FRONT

SCALE 1:50

