

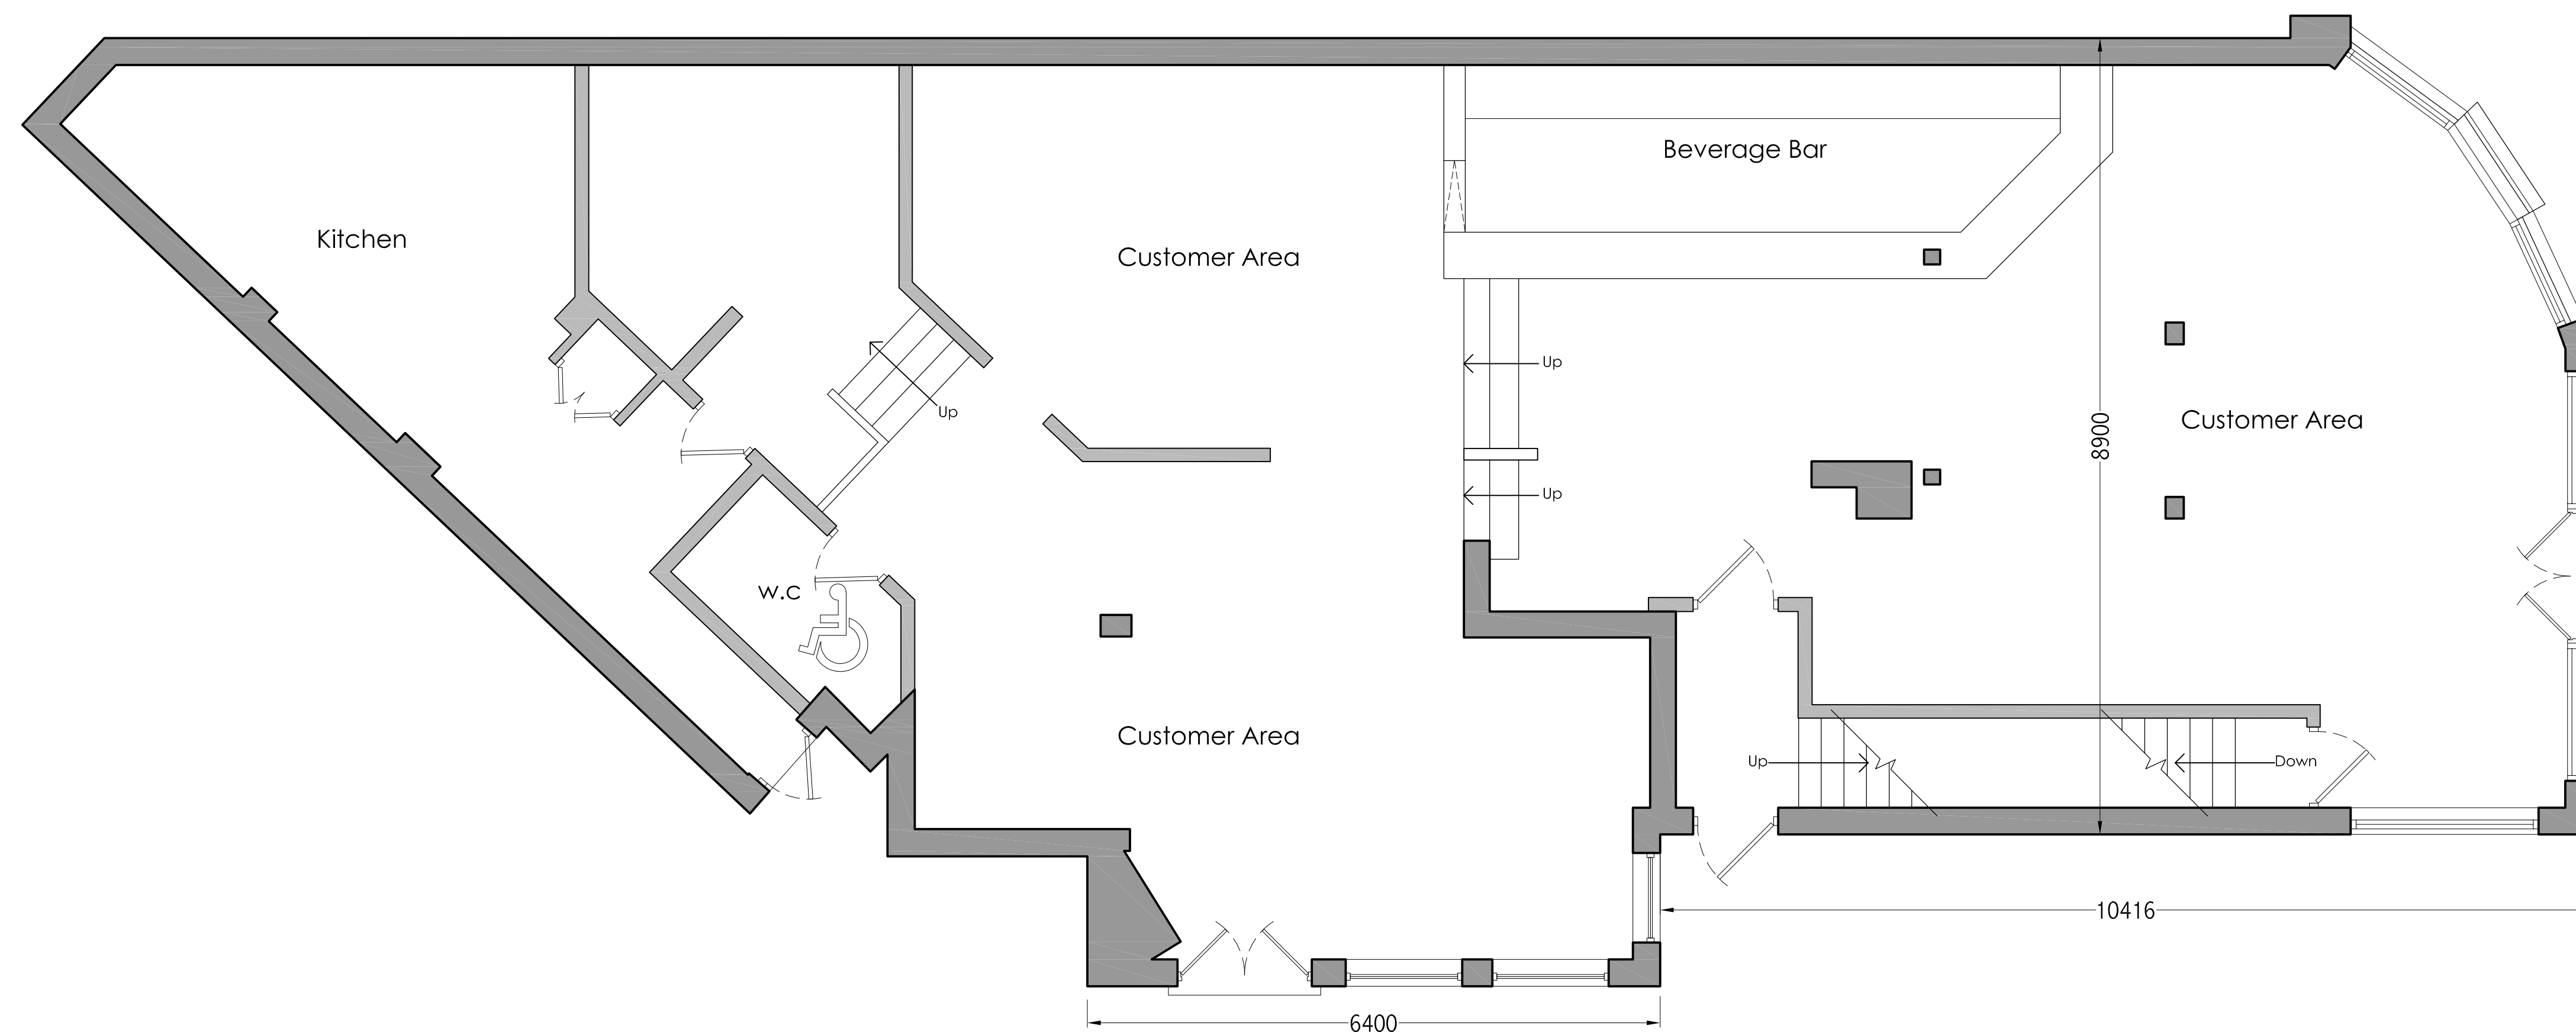


1st FLOOR

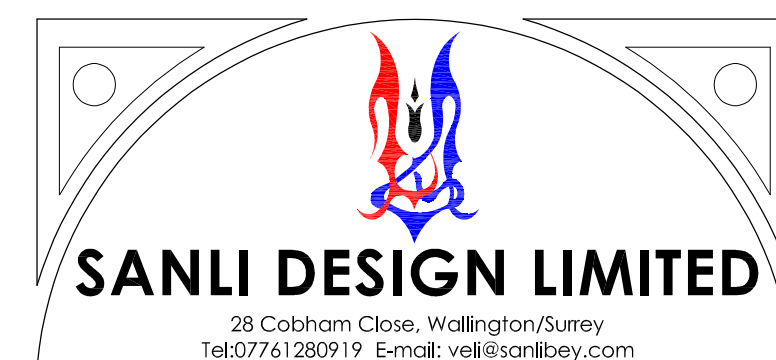

GROUND FLOOR

Site Map

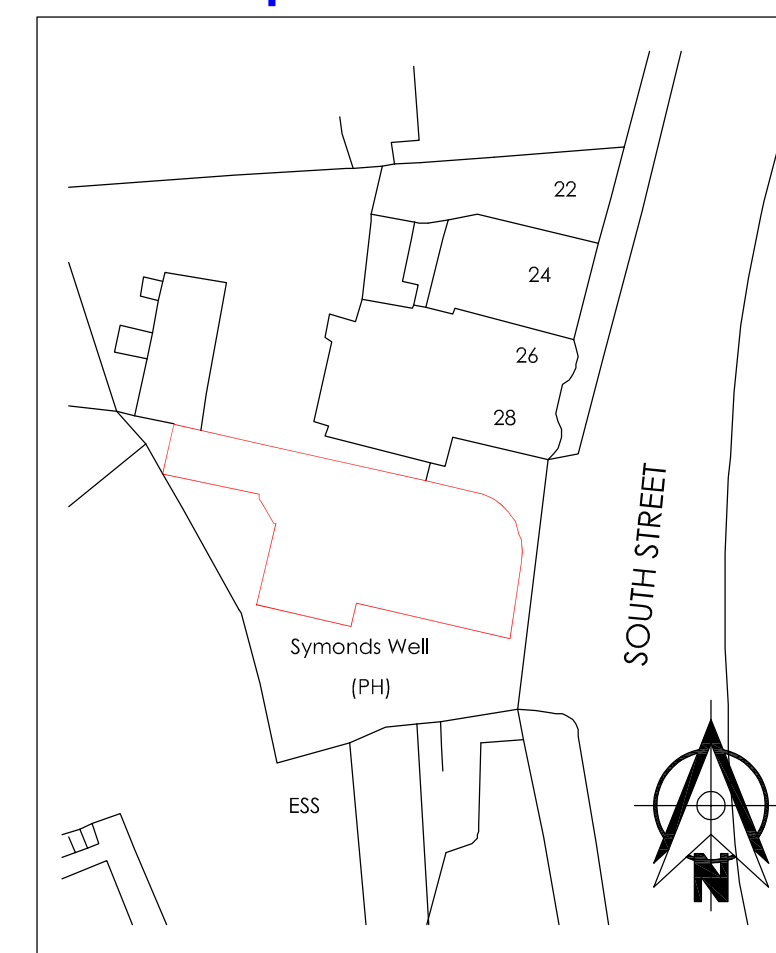

LOCATION	30 South Street Epsom KT18 7PF			
TITLE	Proposed Layouts			
CLIENT	MED Kitchen			
Drawn by	Date	Scale	Sheet Size	
Velli	Jan 2022	1:50	A1	
Project No:	SH/2022/MK-3			REVISIONS

