



Revision:	Issue	Date	By
F 1	FIRST ISSUE	19.09.13	MA
F 2	AND CLIENT COMMENTS	24.09.13	MA
F 3	UPDATE WITH CLIENT COMMENTS	01.10.13	MA
F 4	NOTE CHANGES AND WINDOW	09.10.13	MA
F 5	UPDATED PROPOSALS	27.01.21	MA
F 6	AMEND BEDROOM 01 LAYOUT	04.02.21	MA
F 7	DEWET PLANNING ISSUE	22.02.21	MA
F 8	PLANNING ISSUE	10.03.21	MA
F 9	PLANNING ISSUE	17.01.22	MA

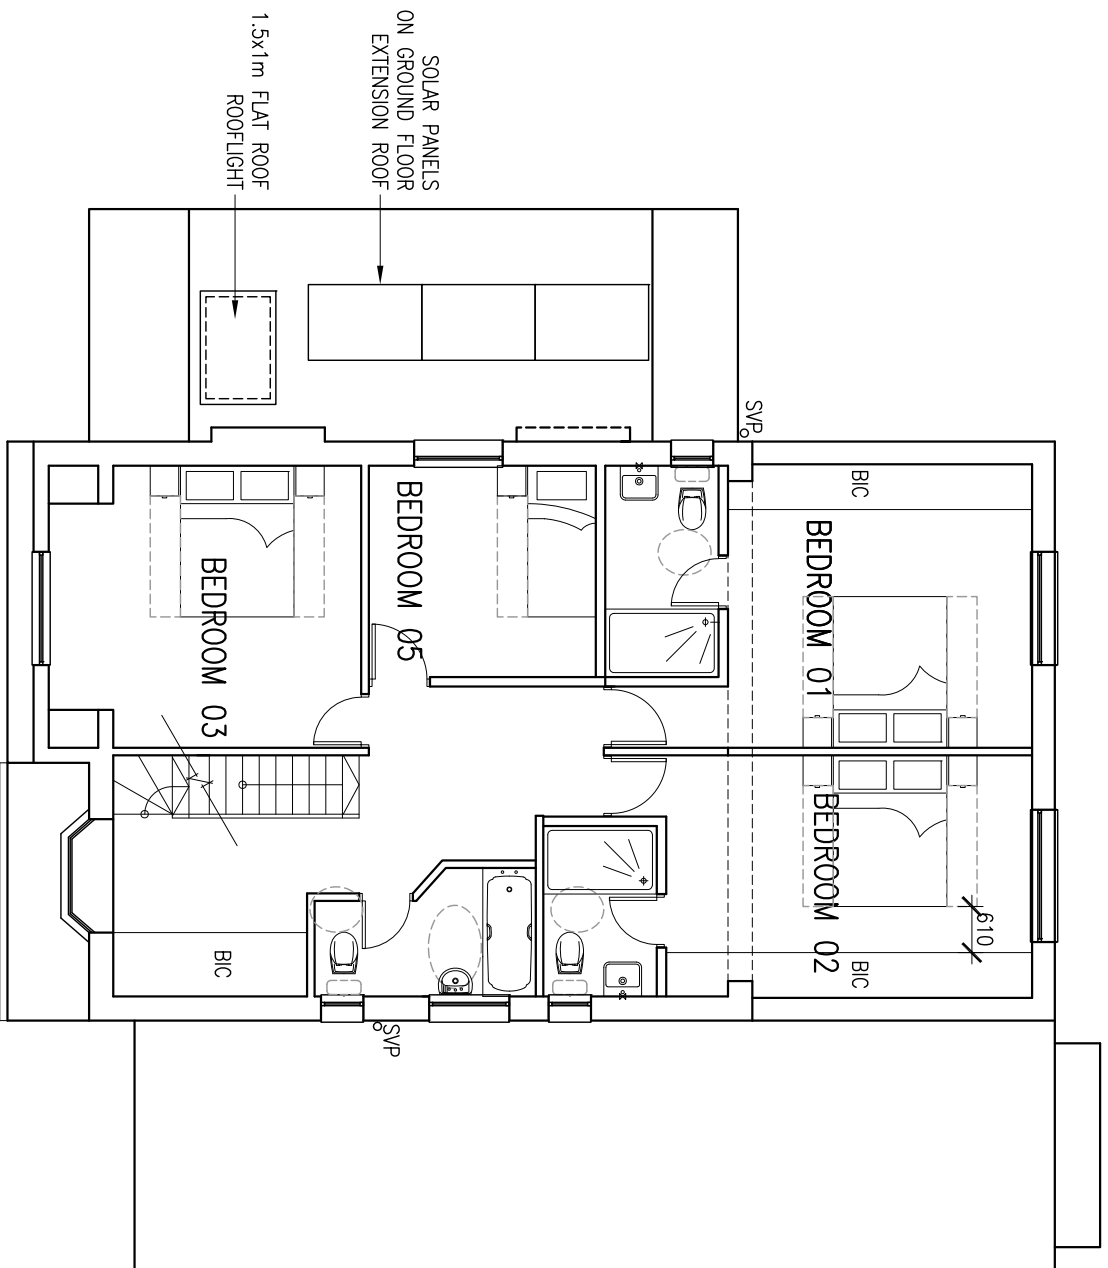

1 FIRST FLOOR PLAN
SCALE 1:100

Unauthorized dimensions are not to be scaled off this drawing. If dimensions or details on these drawings conflict with other drawings, information precedence shall be given to the larger scale drawings. The contractor is responsible for checking that there is no conflict between actual building dimensions and drawing information. The subcontractor's working drawings for relevant building components shall take precedence. Any conflicts shall be resolved immediately by the architect. This drawing is the copyright of Marienne Pachonick Architects and it is forbidden to reproduce or use any part of this drawing in any form without the written permission of Marienne Pachonick Architects. All dimensions are in millimeters unless otherwise stated.

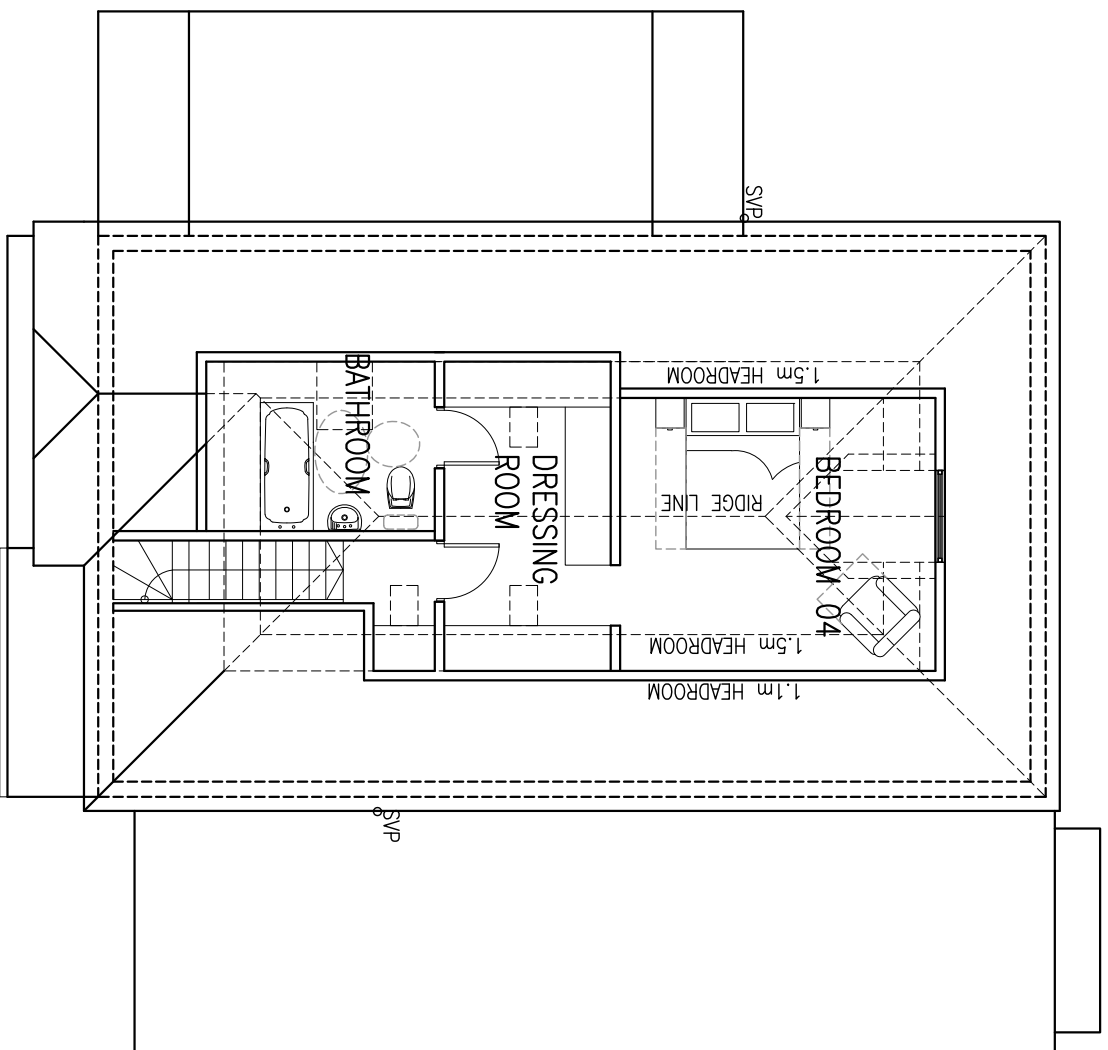

2 SECOND FLOOR PLAN
SCALE 1:100

Unauthorized dimensions are not to be scaled off this drawing. If dimensions or details on these drawings conflict with other drawings, information precedence shall be given to the larger scale drawings. The contractor is responsible for checking that there is no conflict between actual building dimensions and drawing information. The subcontractor's working drawings for relevant building components shall take precedence. Any conflicts shall be resolved immediately by the architect. This drawing is the copyright of Marienne Pachonick Architects and it is forbidden to reproduce or use any part of this drawing in any form without the written permission of Marienne Pachonick Architects. All dimensions are in millimeters unless otherwise stated.

MARIENNE PACHONICK ARCHITECTS
272 PICKHURST ROSE BR4 0AX T 07825067240
Client **MS FONG & MR NAIDOO**

Project **20 LONGDOWN LANE NORTH KT17 3JQ**

Title **PROPOSED PLANS**

Scale	Issue	Date
1:100	A3	19.09.2013

PLANNING
Stages C-D (Design)

By	Appr.
MP	MP
CHP	MP