
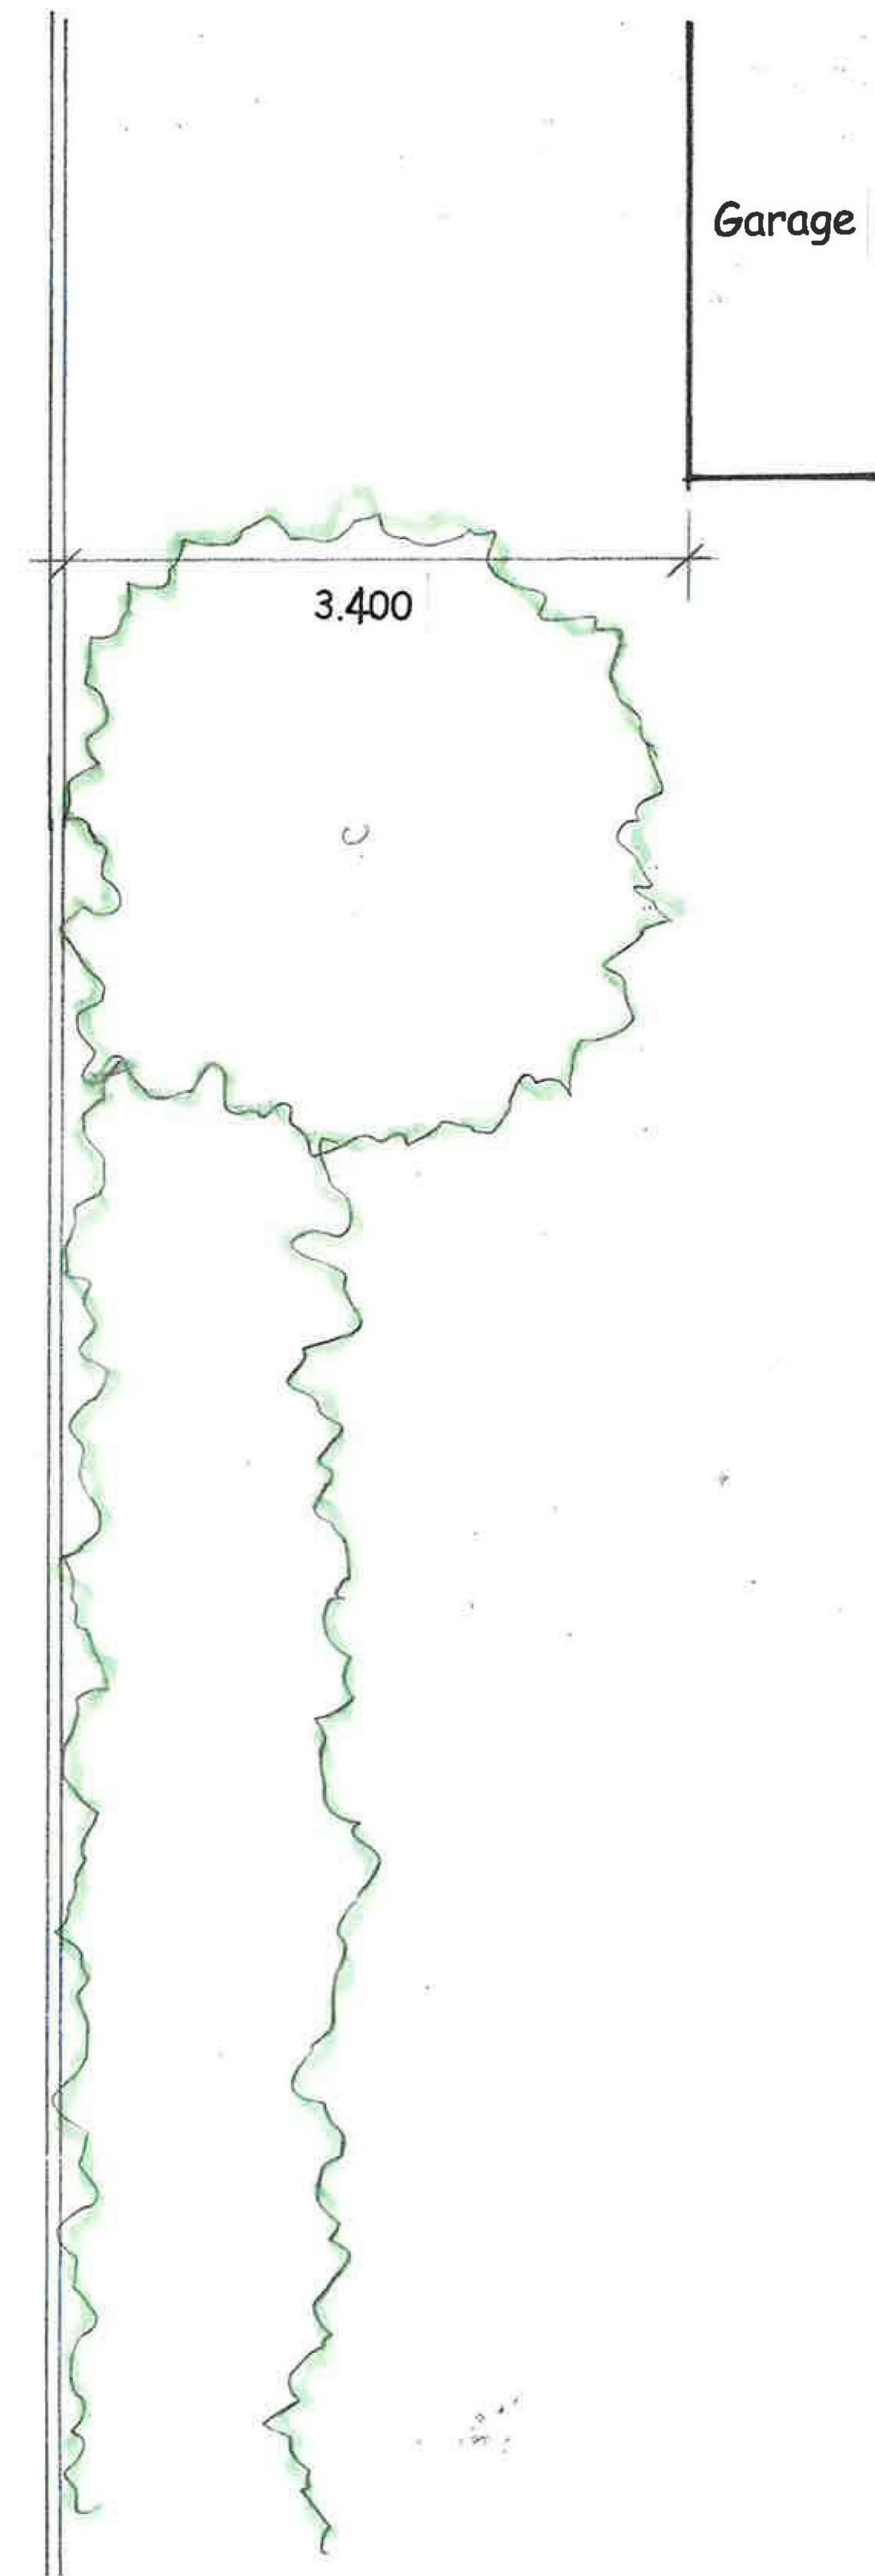


PROPOSED TWO STOREY EXTENSION
To replace existing Conservatory room
CALMA, MILE ROAD, CARLETON RODE, NR16 1NE

Existing GROUND FLOOR Plan Dwg - SCE/05

Drawing Scale - 1:50 at A3 size

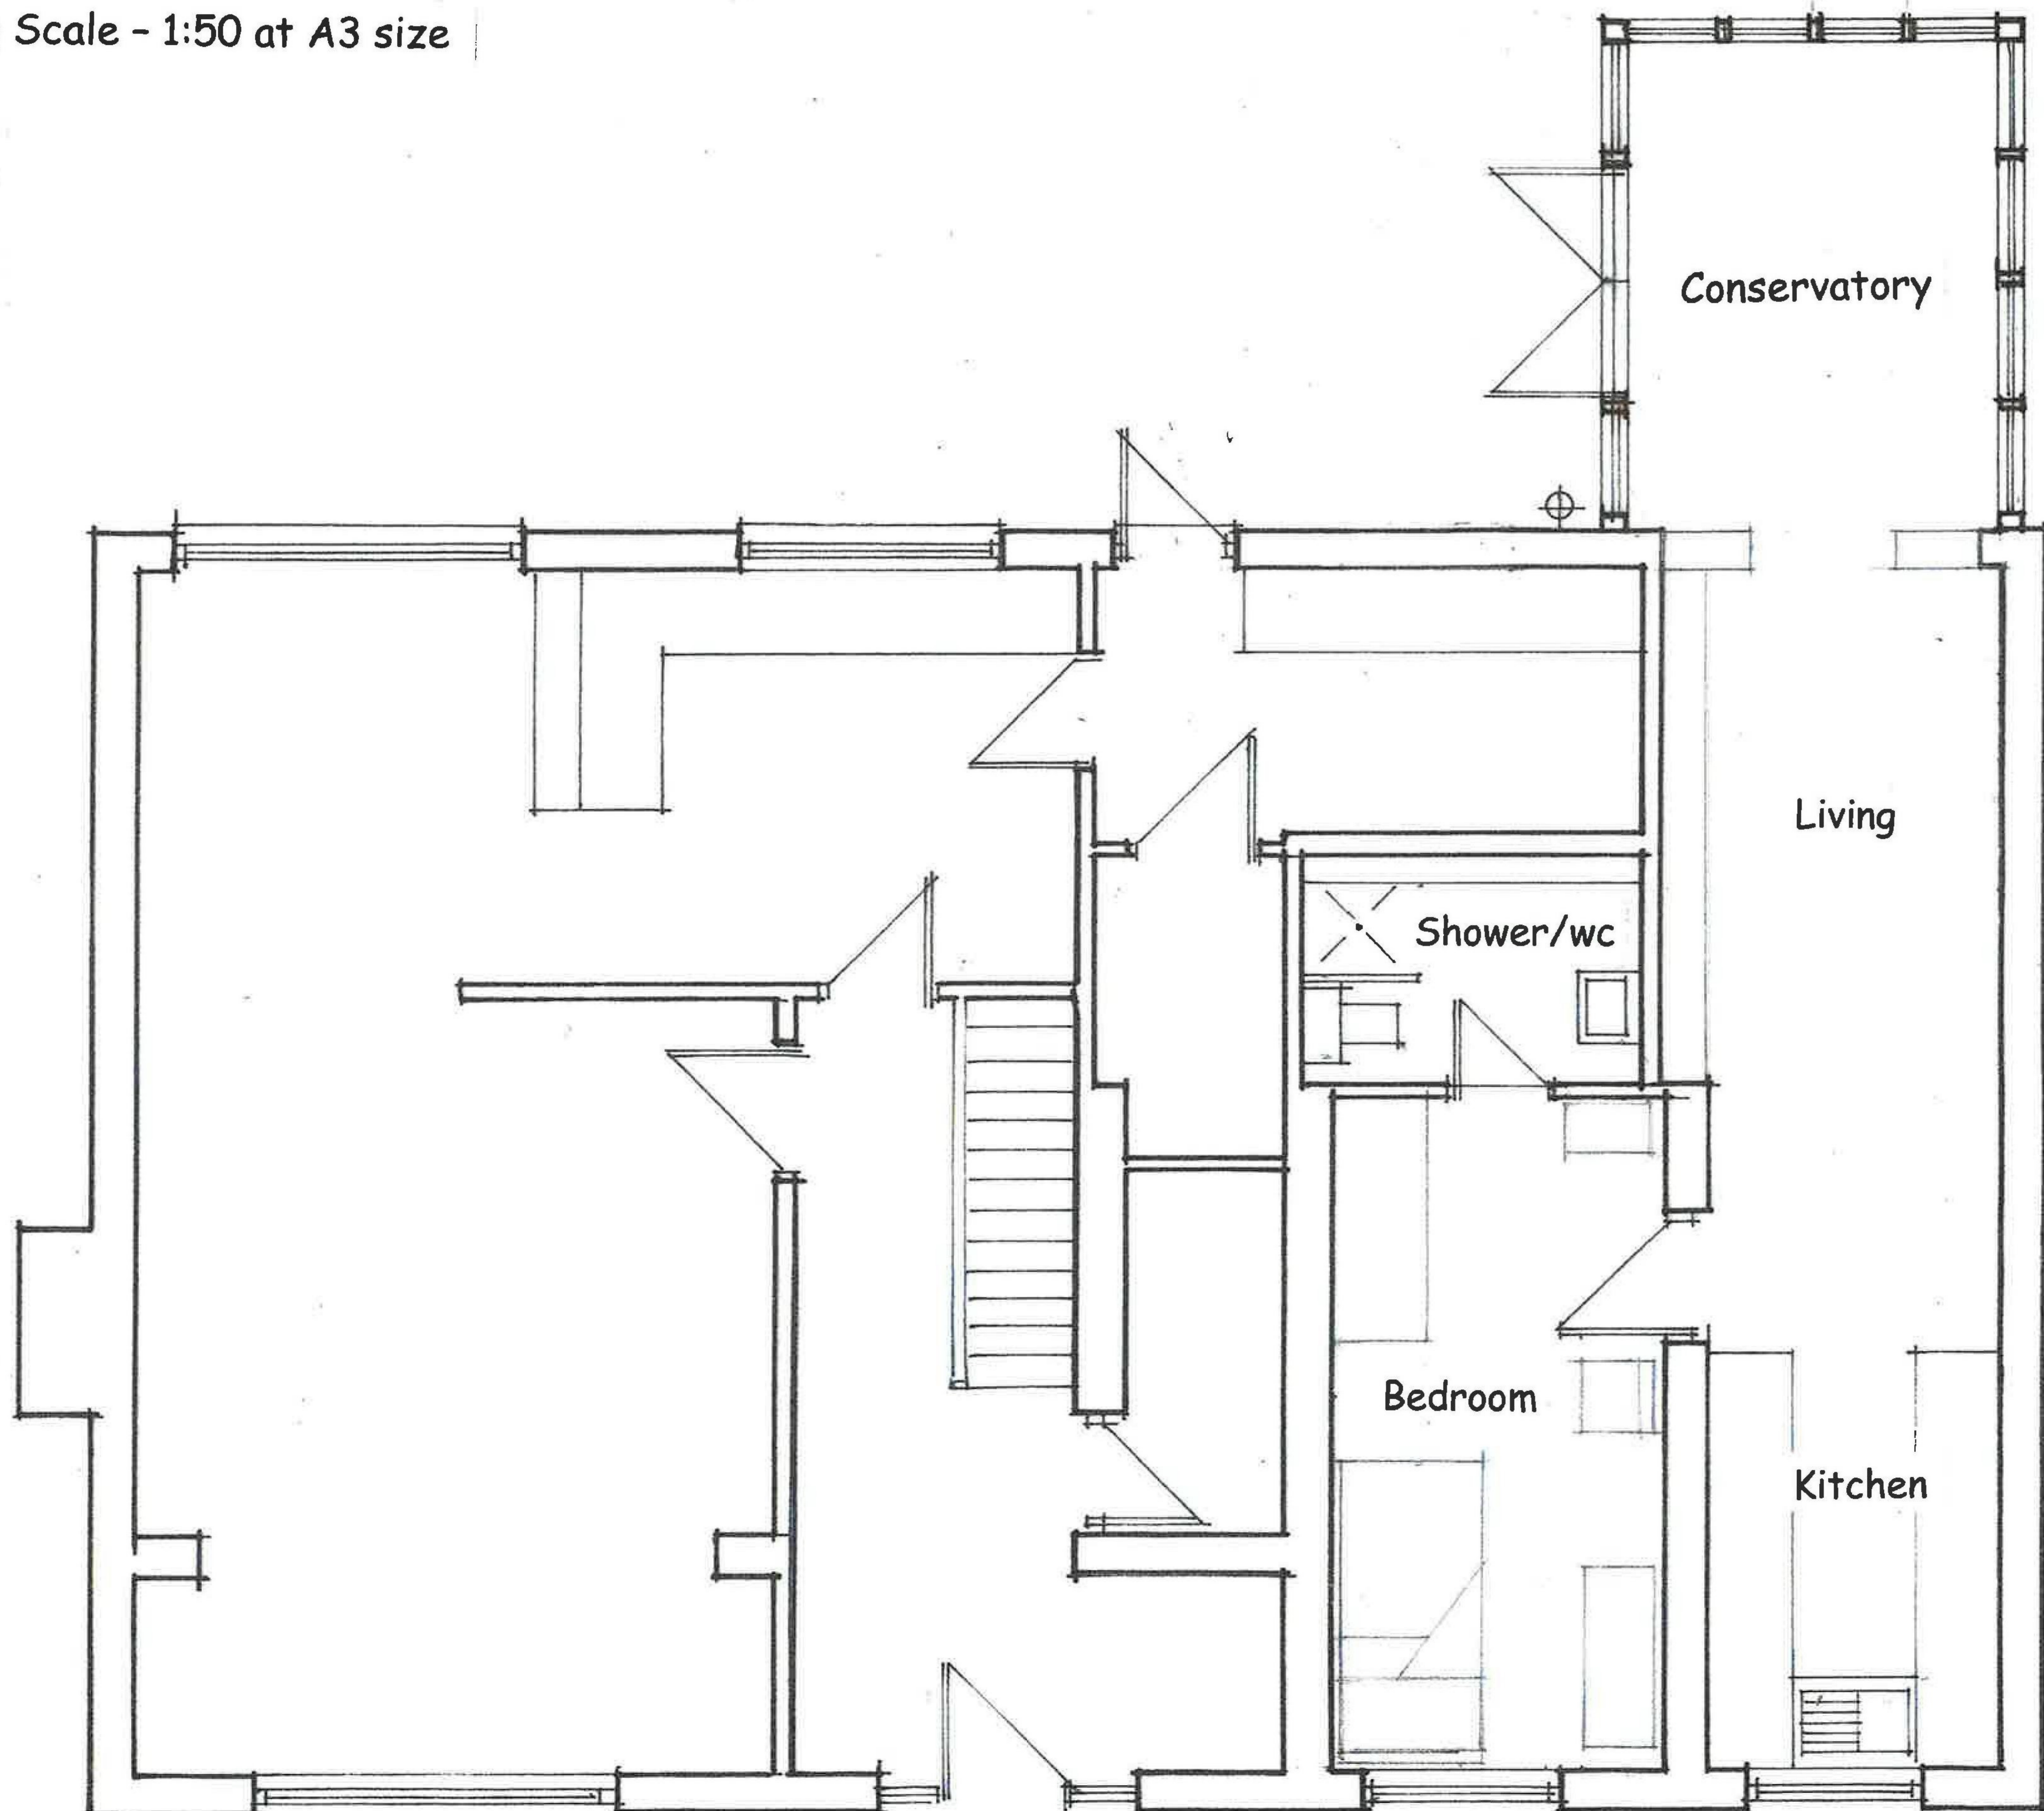

PROPOSED TWO STOREY EXTENSION
To replace existing Conservatory room
CALMA, MILE ROAD, CARLETON RODE, NR16 1NE

Existing FIRST FLOOR Plan Dwg - SCE/06

Drawing Scale - 1:50 at A3 size

