

THIS DRAWING IS PRODUCED FOR USE IN THIS PROJECT ONLY AND MAY NOT BE USED FOR ANY OTHER PURPOSE. ACS Surveyors ACCEPT NO LIABILITY FOR THE USE OF THIS DRAWING OTHER THAN THE PURPOSE FOR WHICH IT WAS INTENDED IN CONNECTION WITH THIS PROJECT AS RECORDED IN THE "PURPOSE FOR ISSUE" AND "FILE STATUS CODE".

© CROWN COPYRIGHT AND DATABASE RIGHTS 2020 ORDNANCE SURVEY LICENSE NUMBER.

All dimension are in MM

Not Drawn to scale

Elements of the drawing are not too scale and should only be used as a reference

Measurements provided are indicators of minimum requirements, ground conditions on site need to be considered

To be approved and signed off onsite

Job ref: C2236

ACS Surveyors

Lancashire Digital Technology Centre,  
Bancroft Road,  
Burnley,  
BB10 2TP

Tel: 01 282 872541 or 07736205777 Email: enquiries@acssurveyors.com  
Website: https://acs-surveyors.com/

PROJECT

Erection of a conservatory to the rear of the property


CLIENT

17 REDWOOD BOULEVARD, BLACKPOOL, FY4 5GS

TITLE

Proposed plans


DRAWN	CHECKED	SCALE	
J. B.		1:100	
DRAWN		DWG NO.	REV
February 2022			

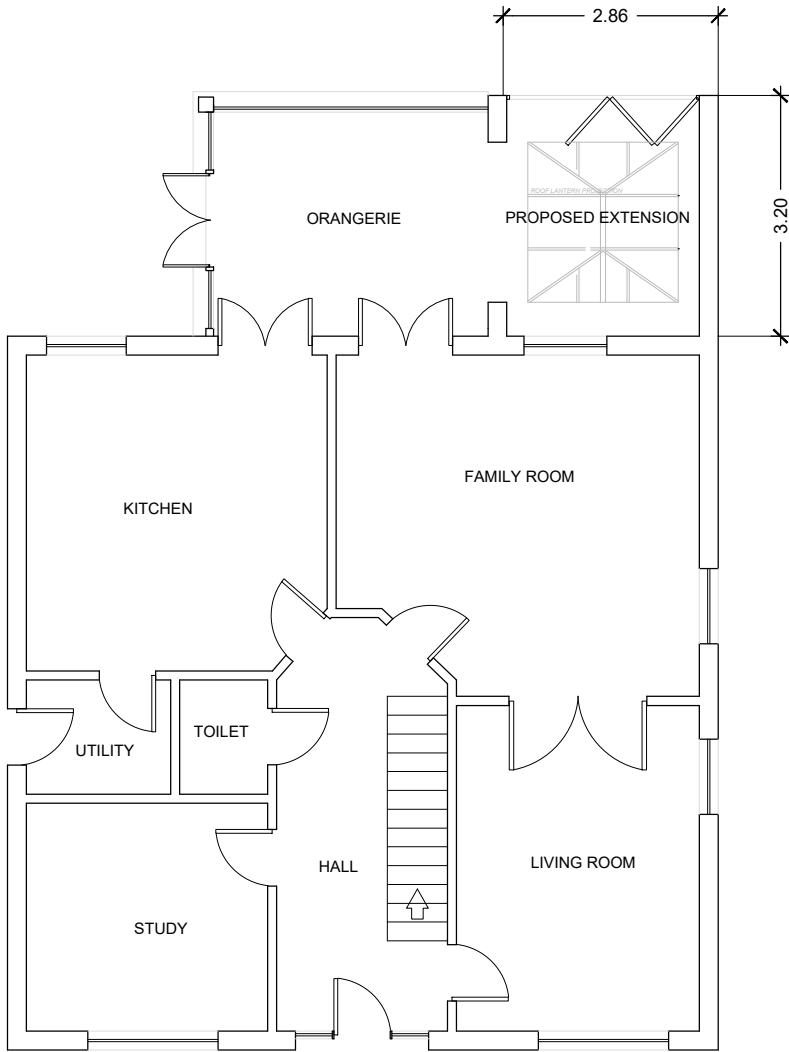

PROPOSED GROUND FLOOR PLAN  
1:100



PROPOSED REAR ELEVATION  
1:100

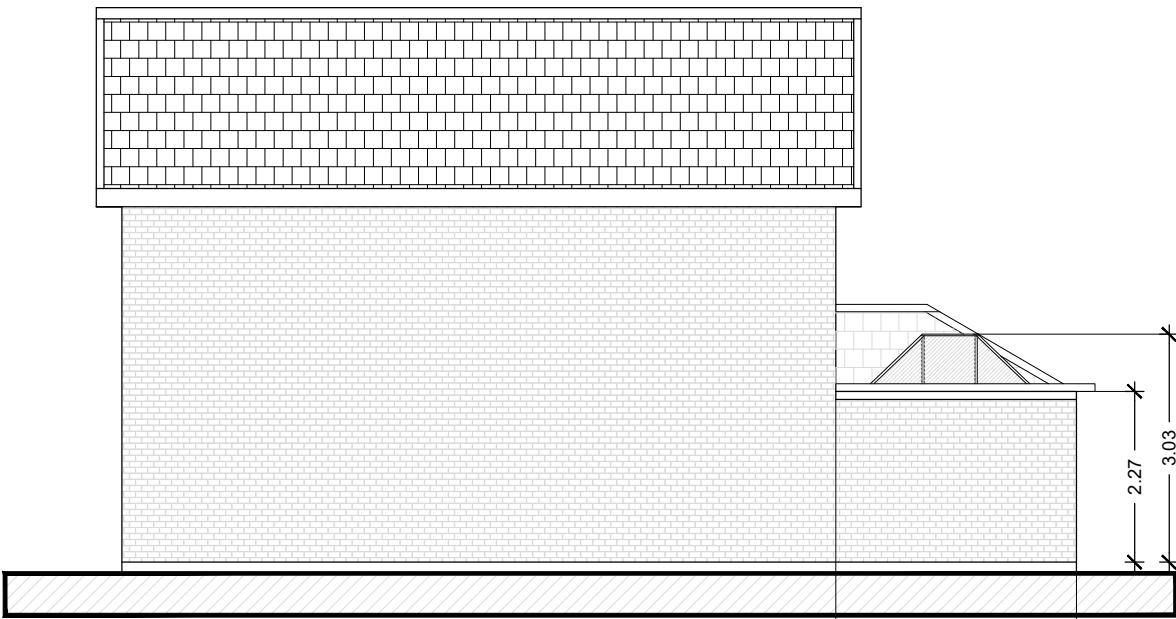

PROPOSED SIDE ELEVATION  
1:100