




EXISTING EAST ELEVATION

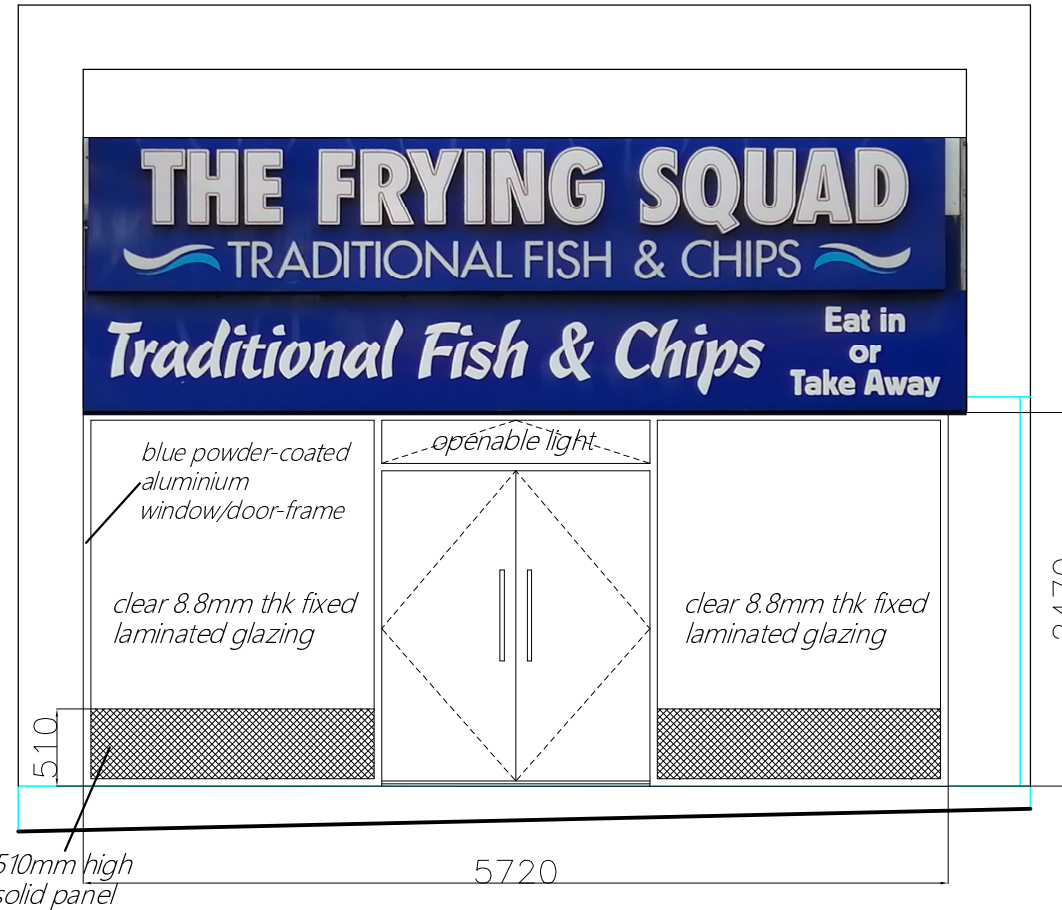

PROPOSED EAST ELEVATION

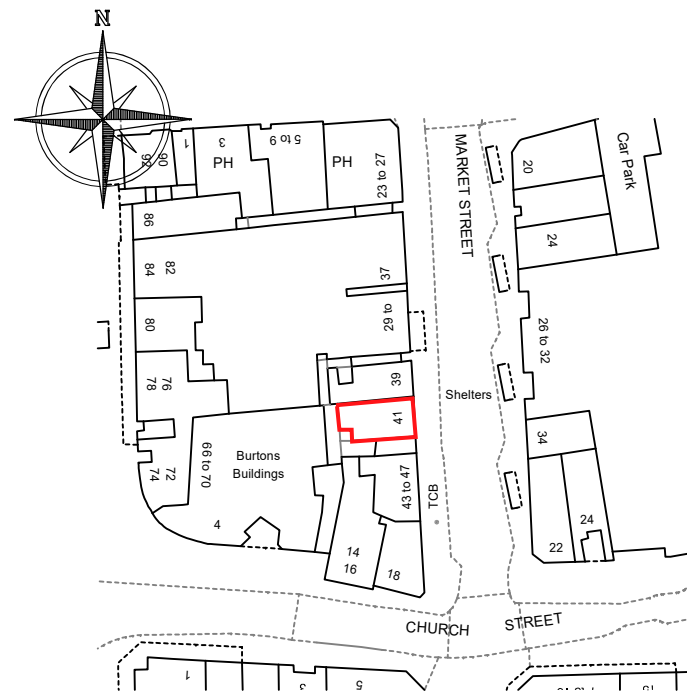

1/1250 LOCATION PLAN

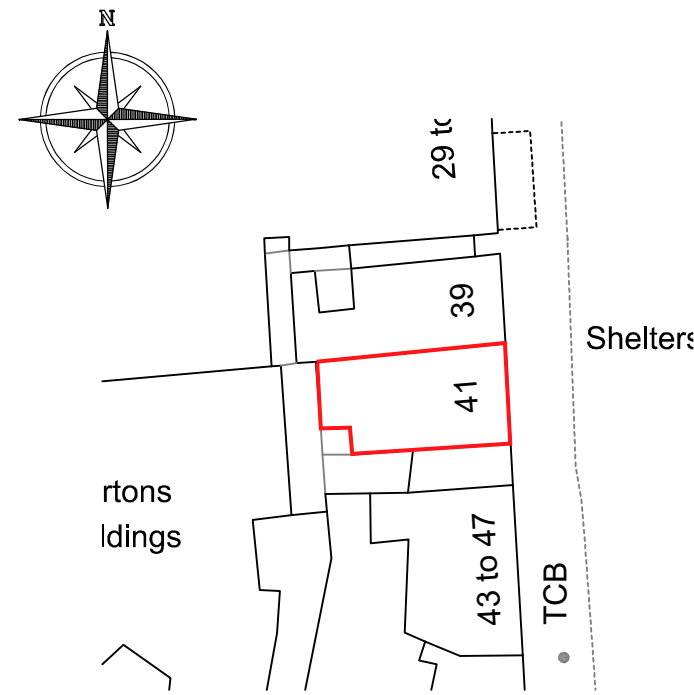

1/500 SITE PLAN

1. Do NOT scale from this drawing.
2. All dimensions are given in millimetres.
3. The Contractor must construct the Building using all current Health and Safety Rules and Regulations, Codes of Practice and Building Standards.
4. It is the responsibility of the Contractor to check all sizes, site dimension and positions of drains and services prior to setting out or shop work.
5. Any discrepancies to be reported to the contact details below. Liability shall not be taken for any defects in this drawing unless, prior to commencement, this drawing and all its dimensions have been so checked and verified.
5. Proposed floor levels will be no lower than existing floor levels and flood protection measures in accordance with Environment Agency guidelines will be incorporated into the build.
6. This drawing must be read in conjunction with all the other drawings. The user should refer to the drawing issue register.
7. These drawings must be submitted to, and approved as being acceptable by, the Planning Department and the Building Control Office of the appropriate Local Authority.
8. This drawing is for Local Authority use only, and should not be used for constructional purposes.

Rev.	Amendments	Date
EAGLEWOOD DESIGN 41 Shaw Road South Shore Blackpool Lancashire FY1 6HA mob : 07747822369 e-mail : adele.earnshaw@eaglewood-design.co.uk website : www.eaglewood-design.co.uk		
PROJECT ADDRESS <i>The Frying Squad, 41 Market St., Blackpool FY7 8RL</i>		
PROJECT TITLE <i>Installation of new Shop front</i>		
DRAWING TITLE <i>Proposed and Existing Front Elevations</i>		
Drawn <i>ace</i>	Date <i>04 Feb 2022</i>	Scales <i>A1 sheet @ 1/50</i>
Drawing No. <i>2022 - 14 - 01</i>		
<small>This drawing and contents are the property of Eaglewood Design and will remain as such until full settlement of outstanding invoices. Unauthorised reproduction of the whole or any part thereof infringes Copyright and may lead to prosecution of Civil Proceedings.</small>		