

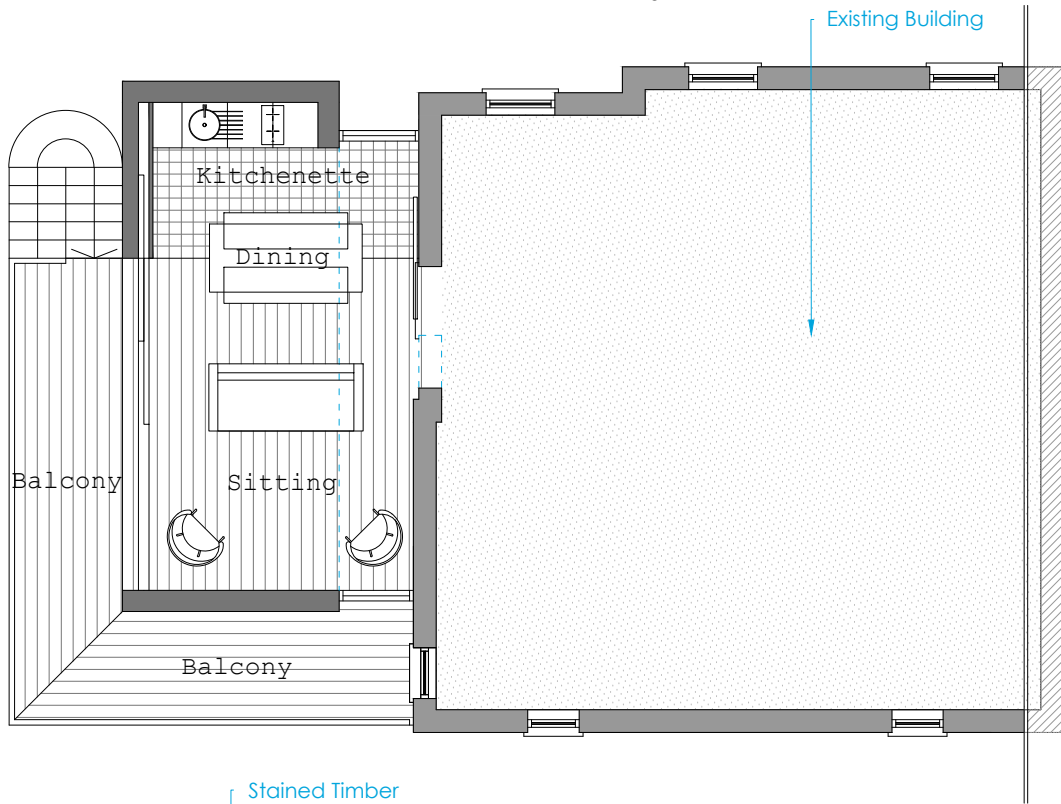



Scale bar 1:100

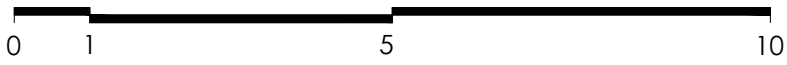


1:100
First Floor Plan

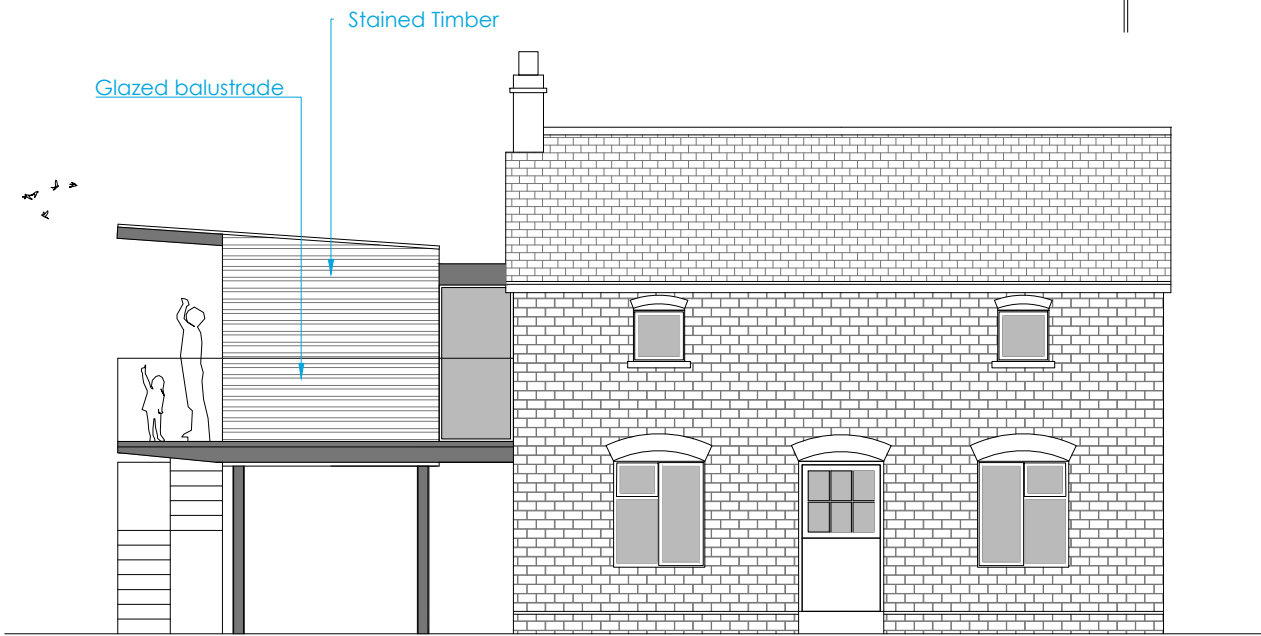

1:100
South Elevation

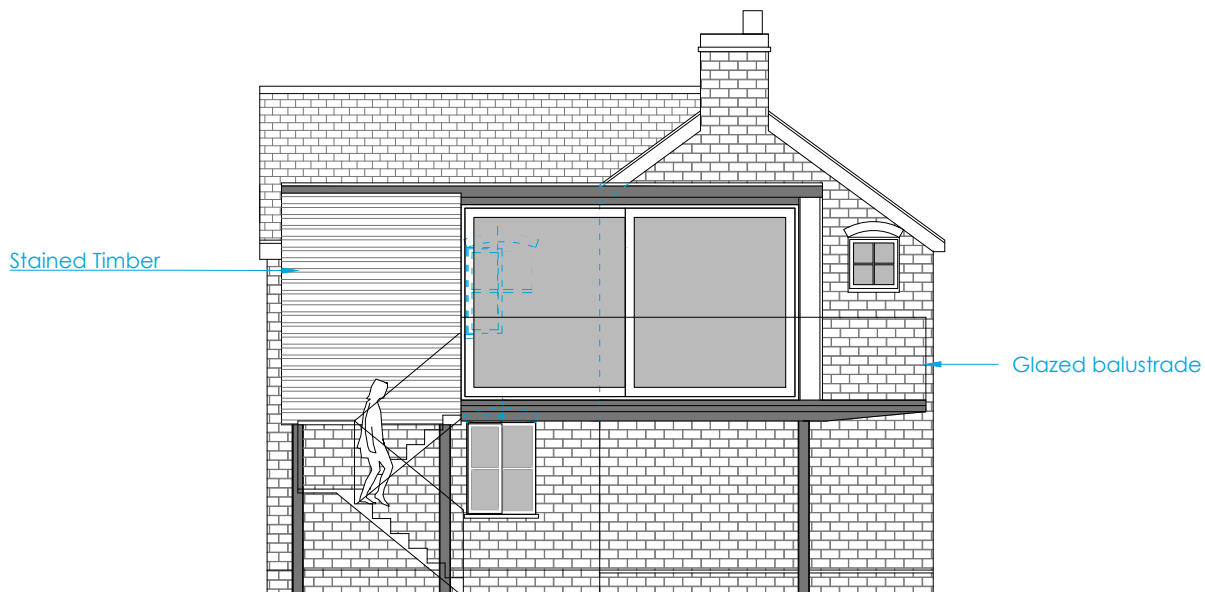

1:100
West Elevation

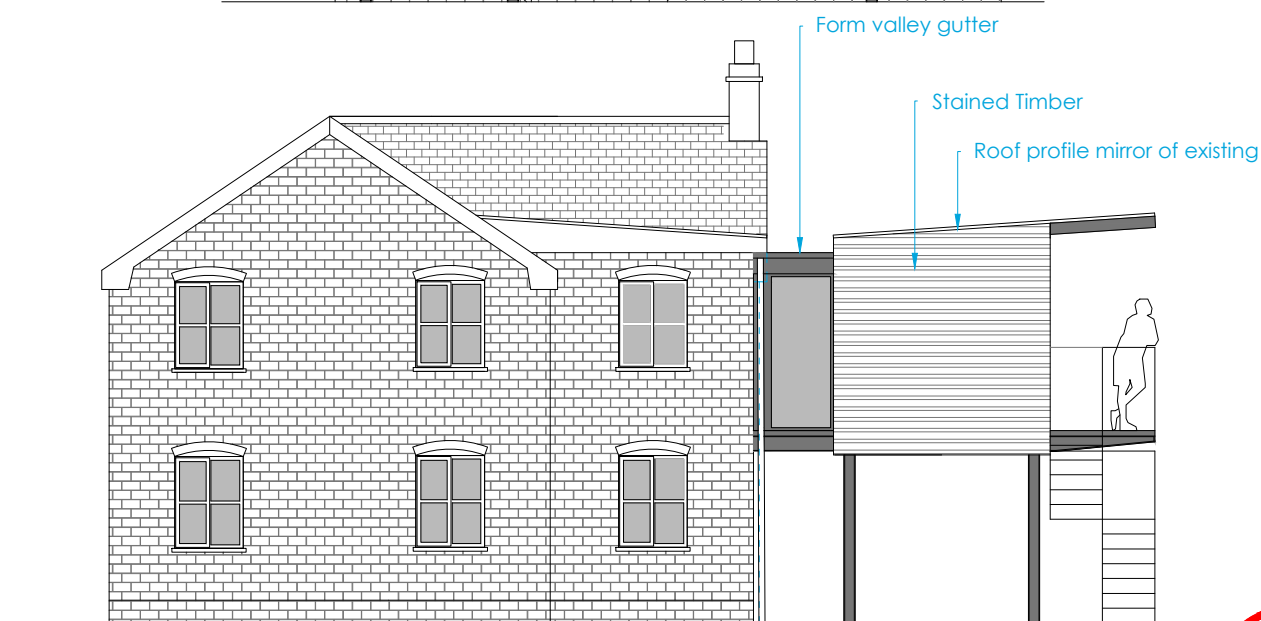


1:100
North Elevation

Date: 14|10|21
Drawn by: S.BATES

REV. NO. H

Proposed
The Net House

Clyro | Powys
For Cobbold

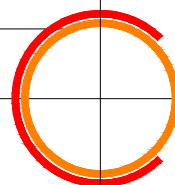

2

© CO2 Architects. 2021

TNH 010K