


This drawing is COPYRIGHT. It must not be reproduced or disclosed to third parties without our prior permission. Do not scale from this drawing, or, interrogate and use electronic information.
 Any discrepancies should be reported immediately.
 Any surveyed information incorporated within this drawing cannot be guaranteed as accurate unless confirmed by a fixed dimension. All dimensions are in millimetres unless noted otherwise.

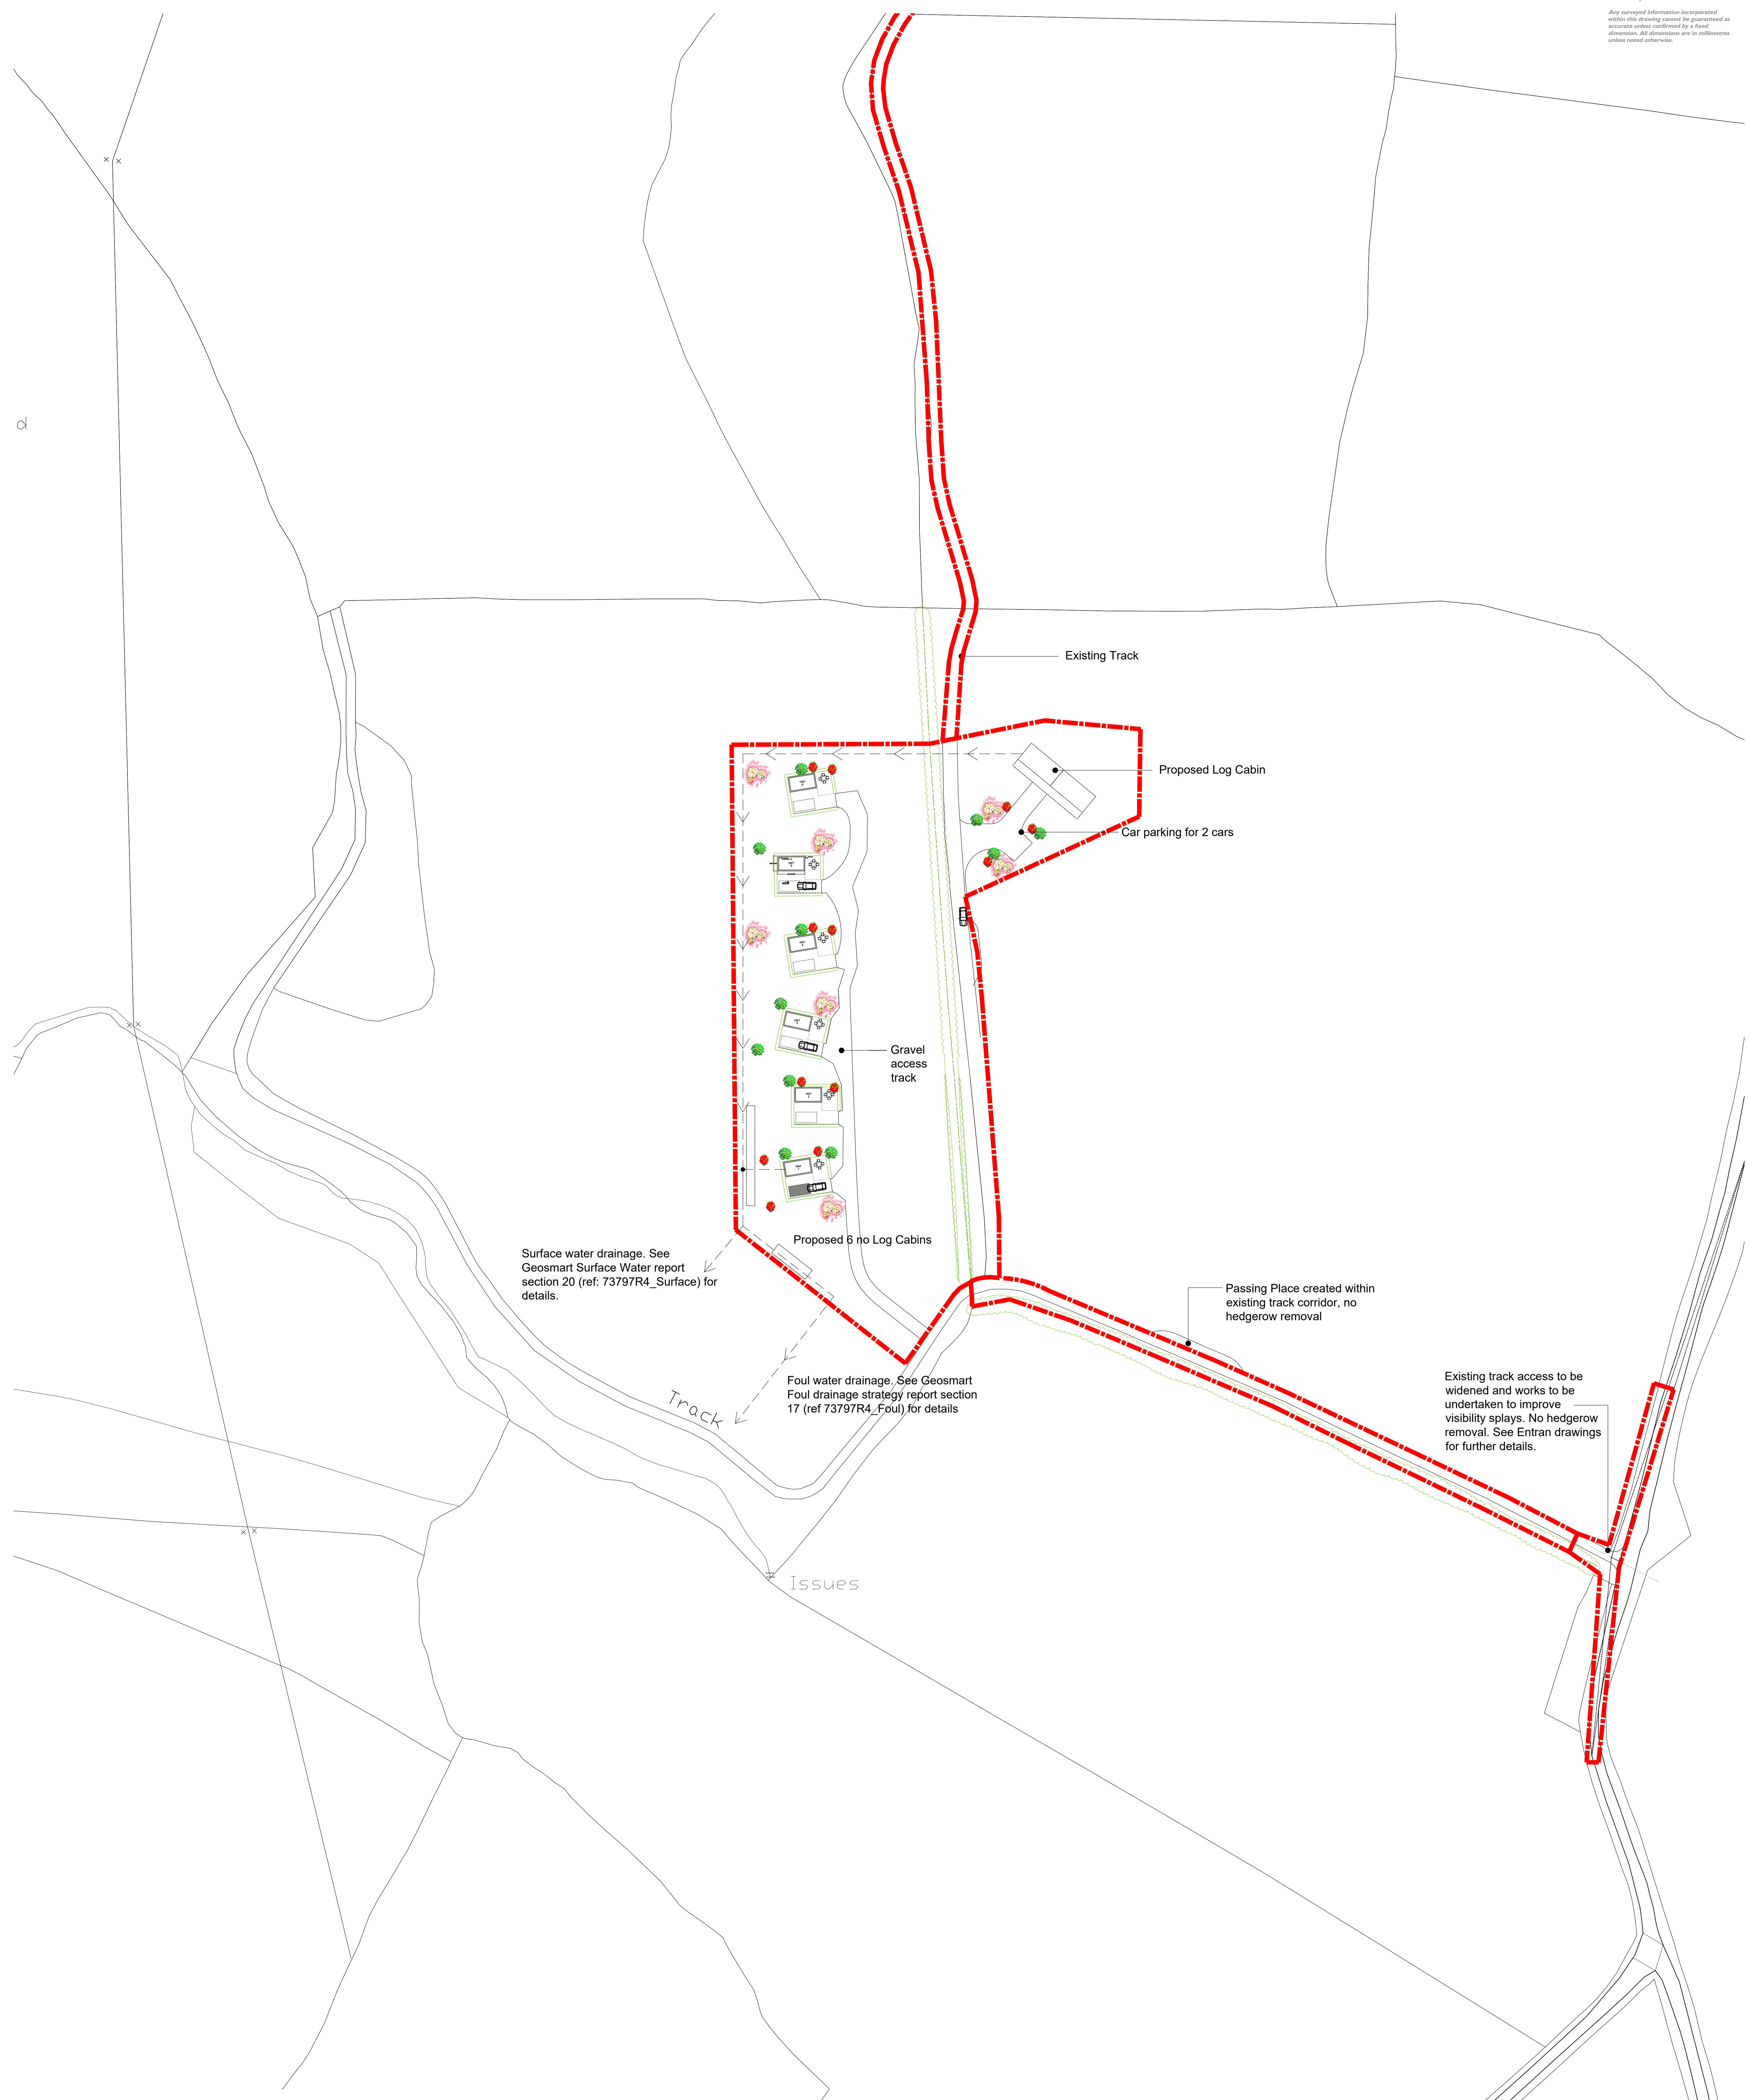

Surface water drainage. See Geosmart Surface Water report section 20 (ref: 73797R4_Surface) for details.

Foul water drainage. See Geosmart Foul drainage strategy report section 17 (ref 73797R4_Foul) for details

Existing track access to be widened and works to be undertaken to improve visibility splays. No hedgerow removal. See Entran drawings for further details.

PROPOSED BLOCK PLAN
 Scale: 1:500

Area of Log Cabins - See Drawing T046-3a-1-401