



This drawing is COPYRIGHT. It must not be reproduced or disclosed to third parties without our prior permission. Do not scale from this drawing, or, interrogate and use electronic information.

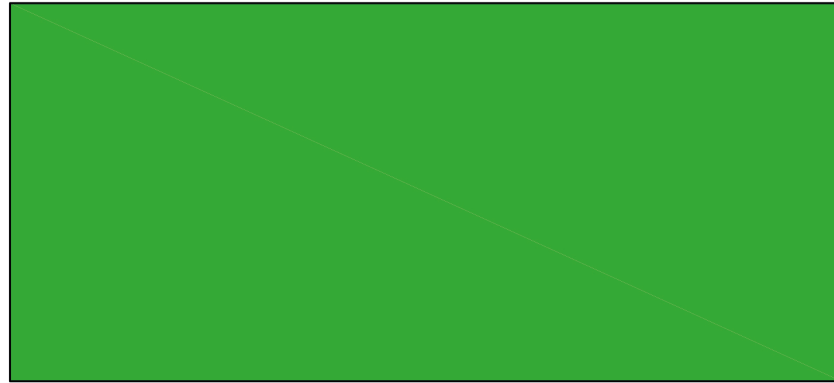

Plan

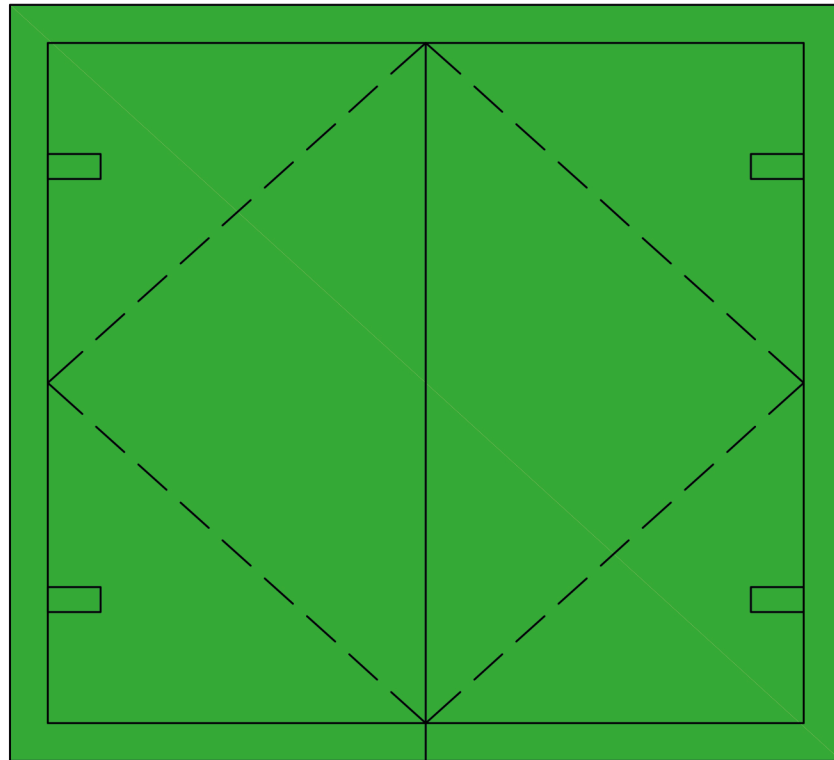

Elevation



Any discrepancies should be reported immediately.

Any surveyed information incorporated within this drawing cannot be guaranteed as accurate unless confirmed by a fixed dimension. All dimensions are in millimetres unless noted otherwise.

Protect EM2 GRP Enclosure

Material: Green GRP (Glass Reinforced Plastic)
For location, refer to drawing no. T046.3a.0.200



Head Office
29 Broad Street
Newtown
Powys
SY16 2BQ
t - 01686 610311
w - www.hughesarchitects.co.uk

Project		Scramble Track, Experience Centre Building, Holiday Lodges and Associated Infrastructure	
Drawing Status		Drawing Title :-	
Stage 3a: Planning		GRP Enclosure Details	
Scale	1:20@A3	Date	29.03.19
Drawing No :-		Rev	
T046 3a.1.203		: A	
Drawn by TM			

Rev A- Additional Annotations 27.10.21 - GSP