

Sightline from back of pavement on opposite side of Whitehall

New extension to stair enclosure as consent ref. 20/07807/FULL

Ventilation grille, similar to consent ref. 20/07807/FULL

Proposed weather canopy with pressed metal fascia in anthracite grey, set back behind brickwork ventilation shaft

Consented timber door amended to timber framed glazed door

Proposed outdoor tea point

Proposed anthracite grey safety railing fixed to rear of existing parapet

Proposed anthracite grey metal balustrades with hardwood handrails to edge of terrace

Low wattage downlights to walls above planters


Proposed metal planters in anthracite grey 0.45m above terrace level

New extension to no. 49 Whitehall as consent ref. 18/03927/FULL


Sightline from back edge of service road

Do not scale from this drawing, except for town planning purposes.  
 Work to figured dimensions only.  
 This drawing is the property of Brimelow McSweeney Architects and copyright is reserved by them. This drawing is issued on condition that it is not copied, used or disclosed by or to any unauthorised person without the prior written consent of Brimelow McSweeney Architects.  
 The areas on the drawing have been measured directly from a CAD drawing and have no tolerances added or subtracted.  
 The areas have been calculated in accordance with the Code of Measuring Practice, 6th Edition (2007) using the stated options NIA, GIA, GEA. They are approximate and relate to the likely areas of the building at the current state of the design. Any decisions to be made on the basis of these predictions, whether as to project viability, pre-letting, lease agreements and the like, should make allowance for the following:  
 - Design development  
 - Accurate site survey, site levels and dimensions need to be fully evaluated  
 - Allowance for construction methods and building tolerances.  
 - Local authority consents

rev	date	drawn by	chkd	description
/	14.09.21	NPA	SMD	First Issue
A	14.02.22	SMD	SMD	Minor amendment to planters and wall lights

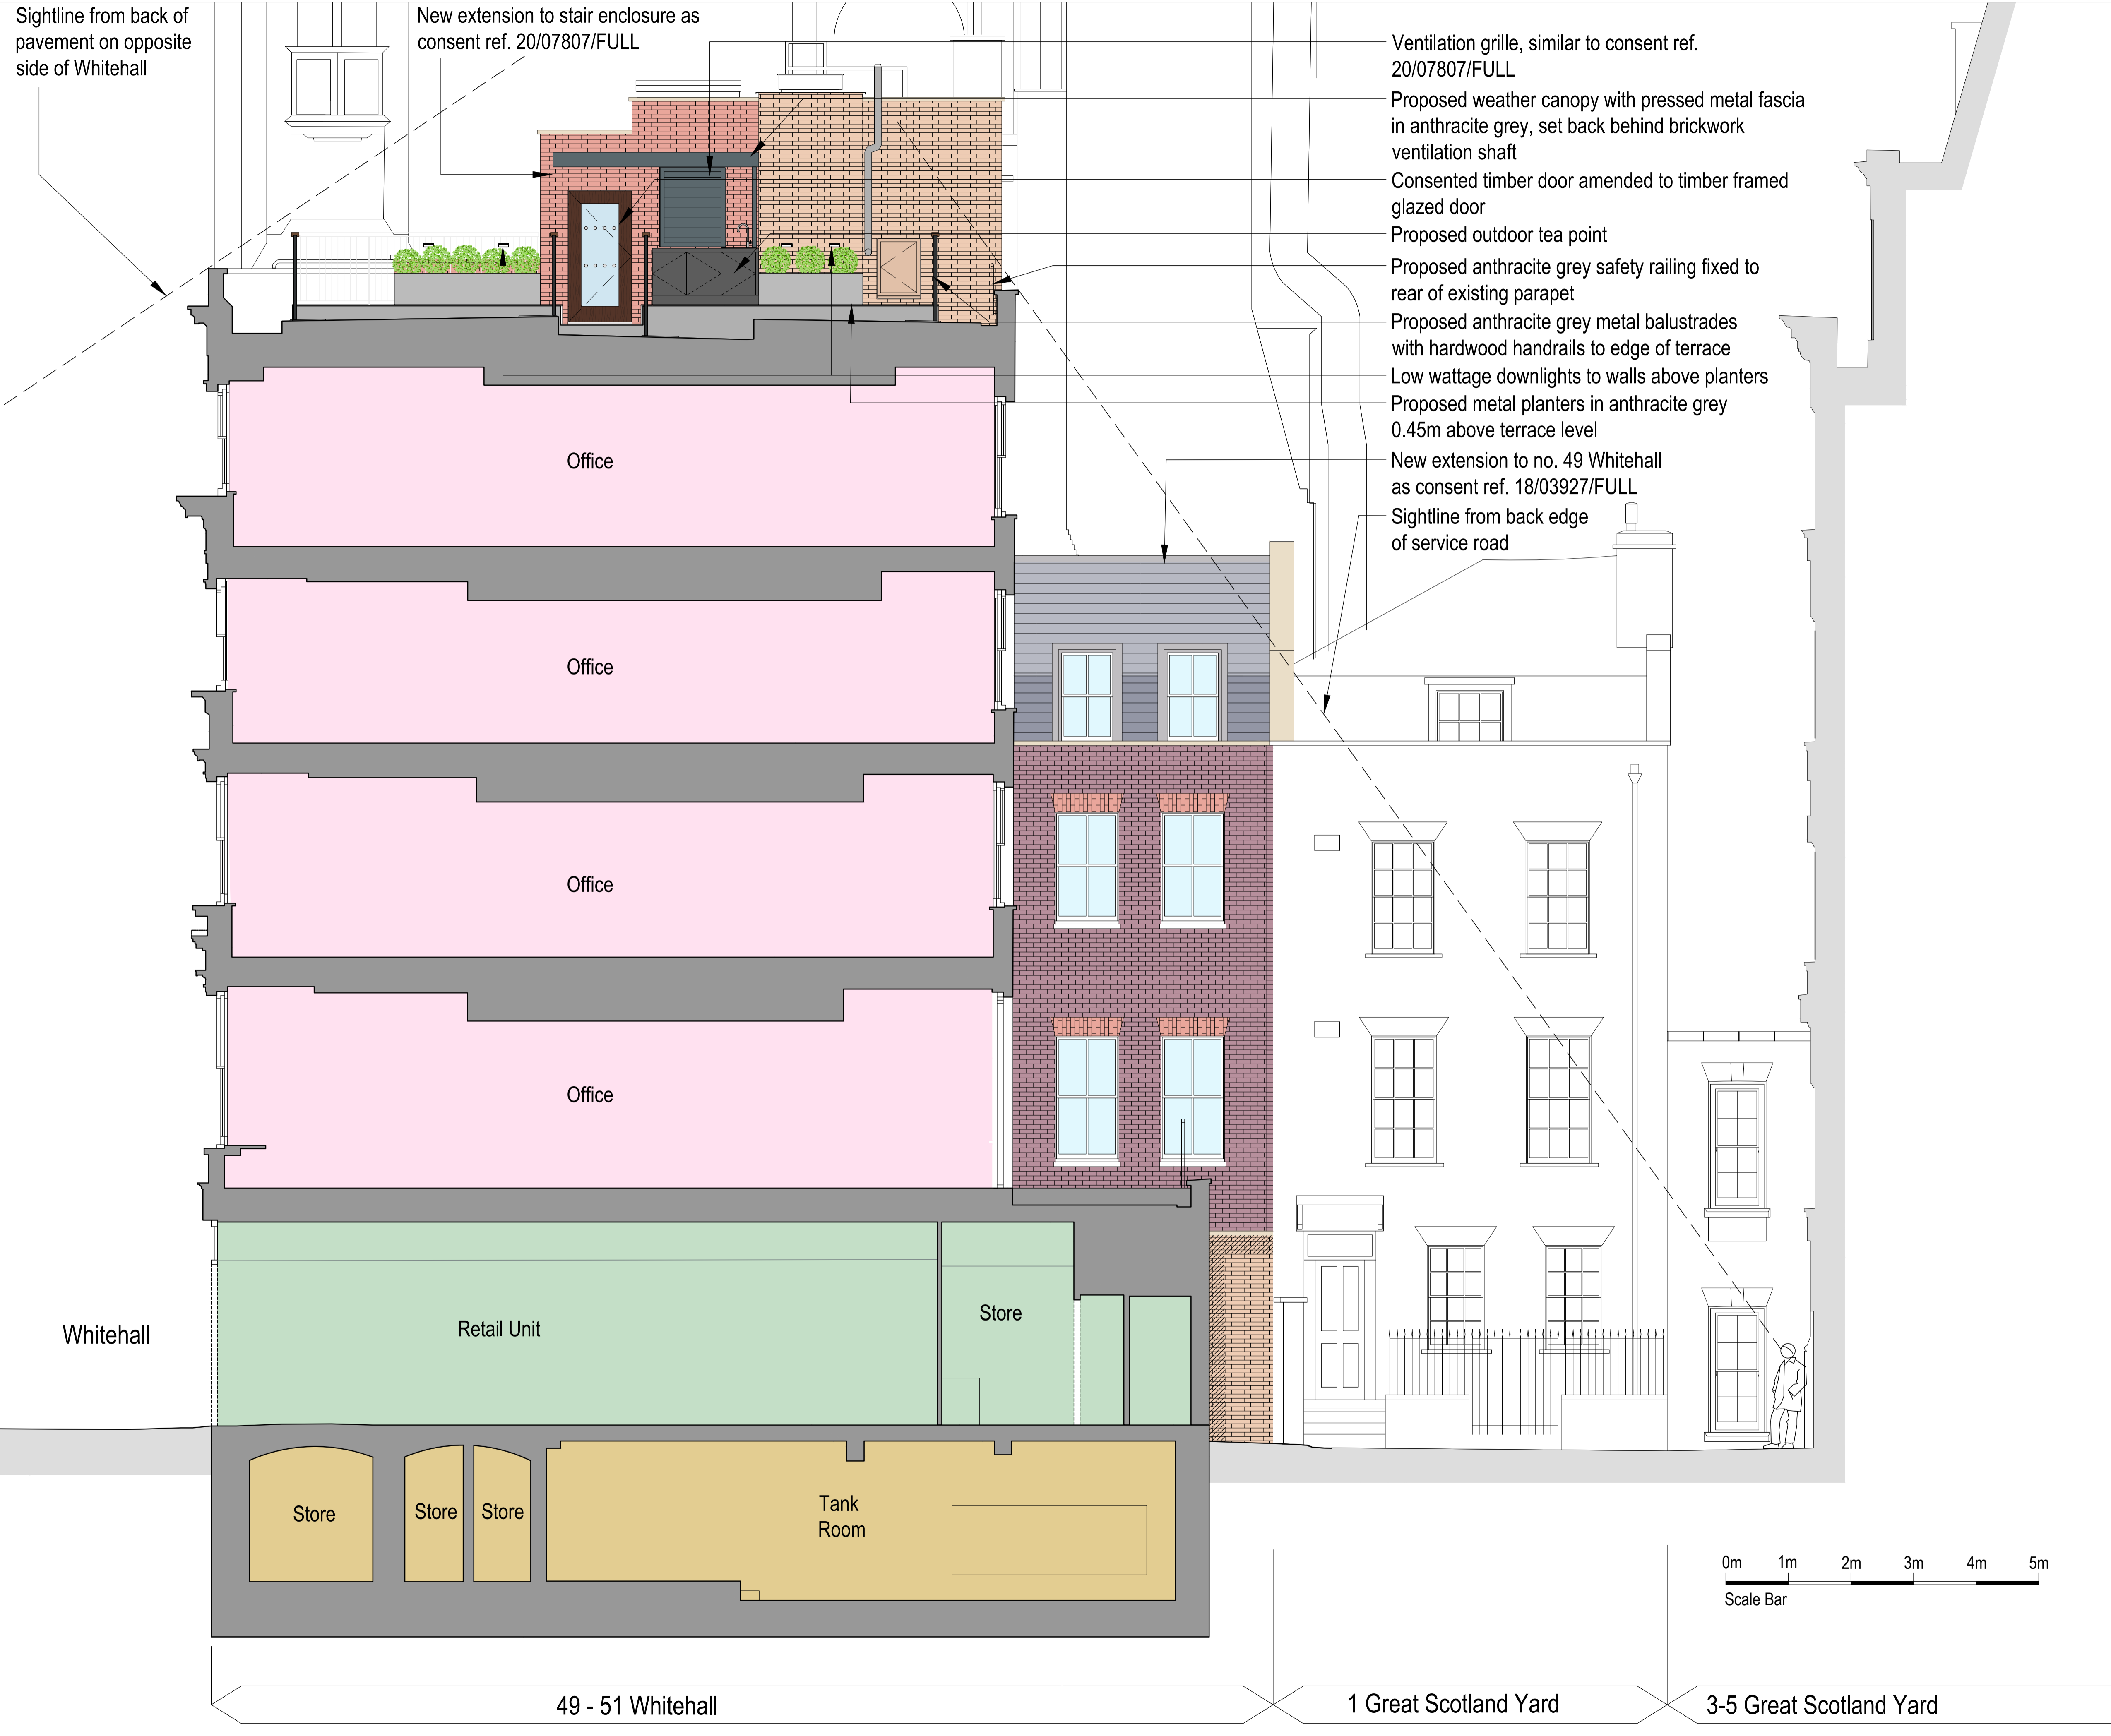

SECTION / ELEVATION KEY PLAN

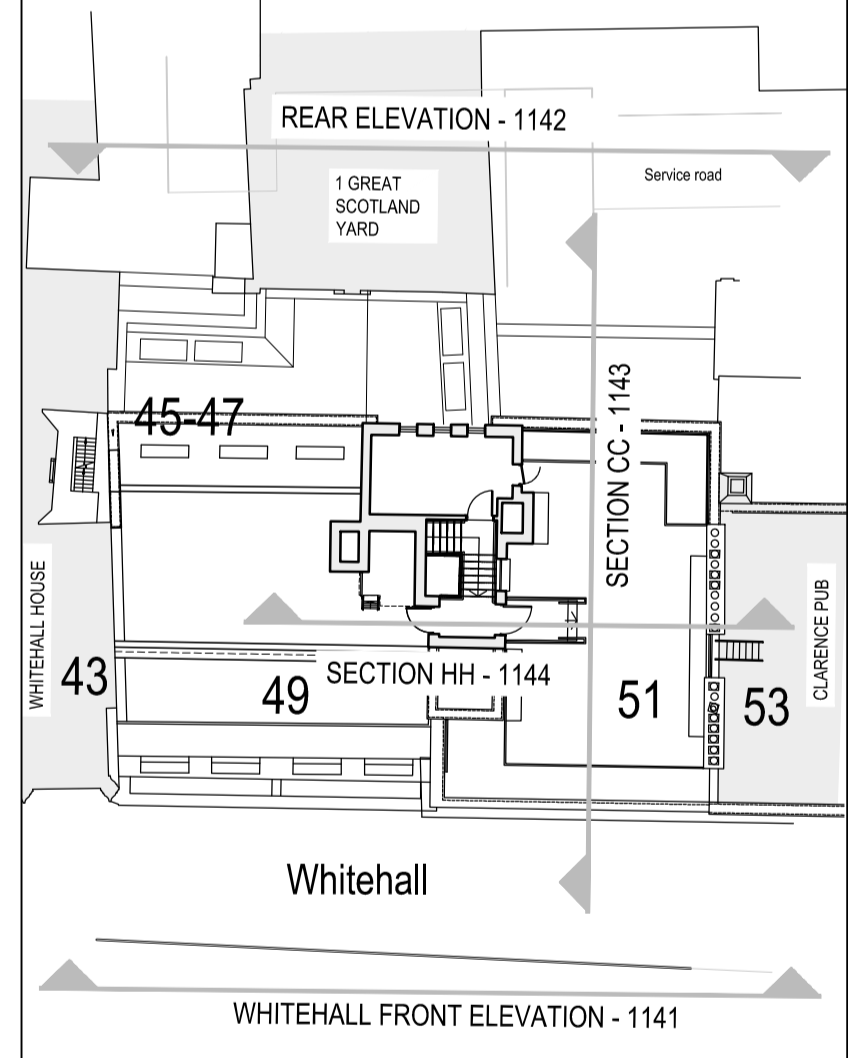

status FOR PLANNING

**BRIMELOW McSWEENEY ARCHITECTS**

26 Great Queen Street, Covent Garden, London WC2B 5BL  
 tel: 020 7831 7835 - email: admin@bm-architects.co.uk



project  
 45-51 Whitehall  
 London SW1A 2BX

title  
 Proposed Section C-C  
 Through No. 51

scale	date	drawn
1:50@A1	02-09-21	NPA
1:100@A3		
drawing no.	revision	
1743-1143	A	