


**ONLY SCALE FOR PLANNING PURPOSES**

© Crown Copyright 2020. All rights reserved. Licence Number 100031961

**Notes:**

- Drawing is based on OS and a site layout plan produced by DHA.
- During the construction phase, the required turning area as demonstrated by the tracking will be kept clear of obstruction. Landscaping will then be installed after the construction phase is complete.

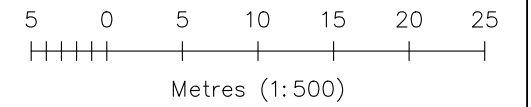

P1	01.02.22	JM	First Issue	CS	CS
REV	DATE	BY	DESCRIPTION	CHK	APD

client  
**MR P MITCHELL**

project  
**THE MEADOWS, MAIDSTONE ROAD, NETTLESTEAD**

title  
**VEHICLE SWEEP PATH ANALYSIS CONSTRUCTION PHASE**

project	drwg	rev
16397	01	P1

Drawn	Checked	Approved	scale @ A3	date
JM	CS	CS	1:500	01.02.22

status	P
<b>FOR INFORMATION</b>	



Eclipse House, Eclipse Park, Sittingbourne Road  
Maidstone, Kent. ME14 3EN  
t: 01622 776226 f: 01622 776227  
e: info@dhaplanning.co.uk w: www.dhaplanning.co.uk

CAD Reference: **A3**

Construction Tracking - Concrete Mixer

Construction Tracking - Box Van

Construction Tracking - Small Tipper